




poprečni presek

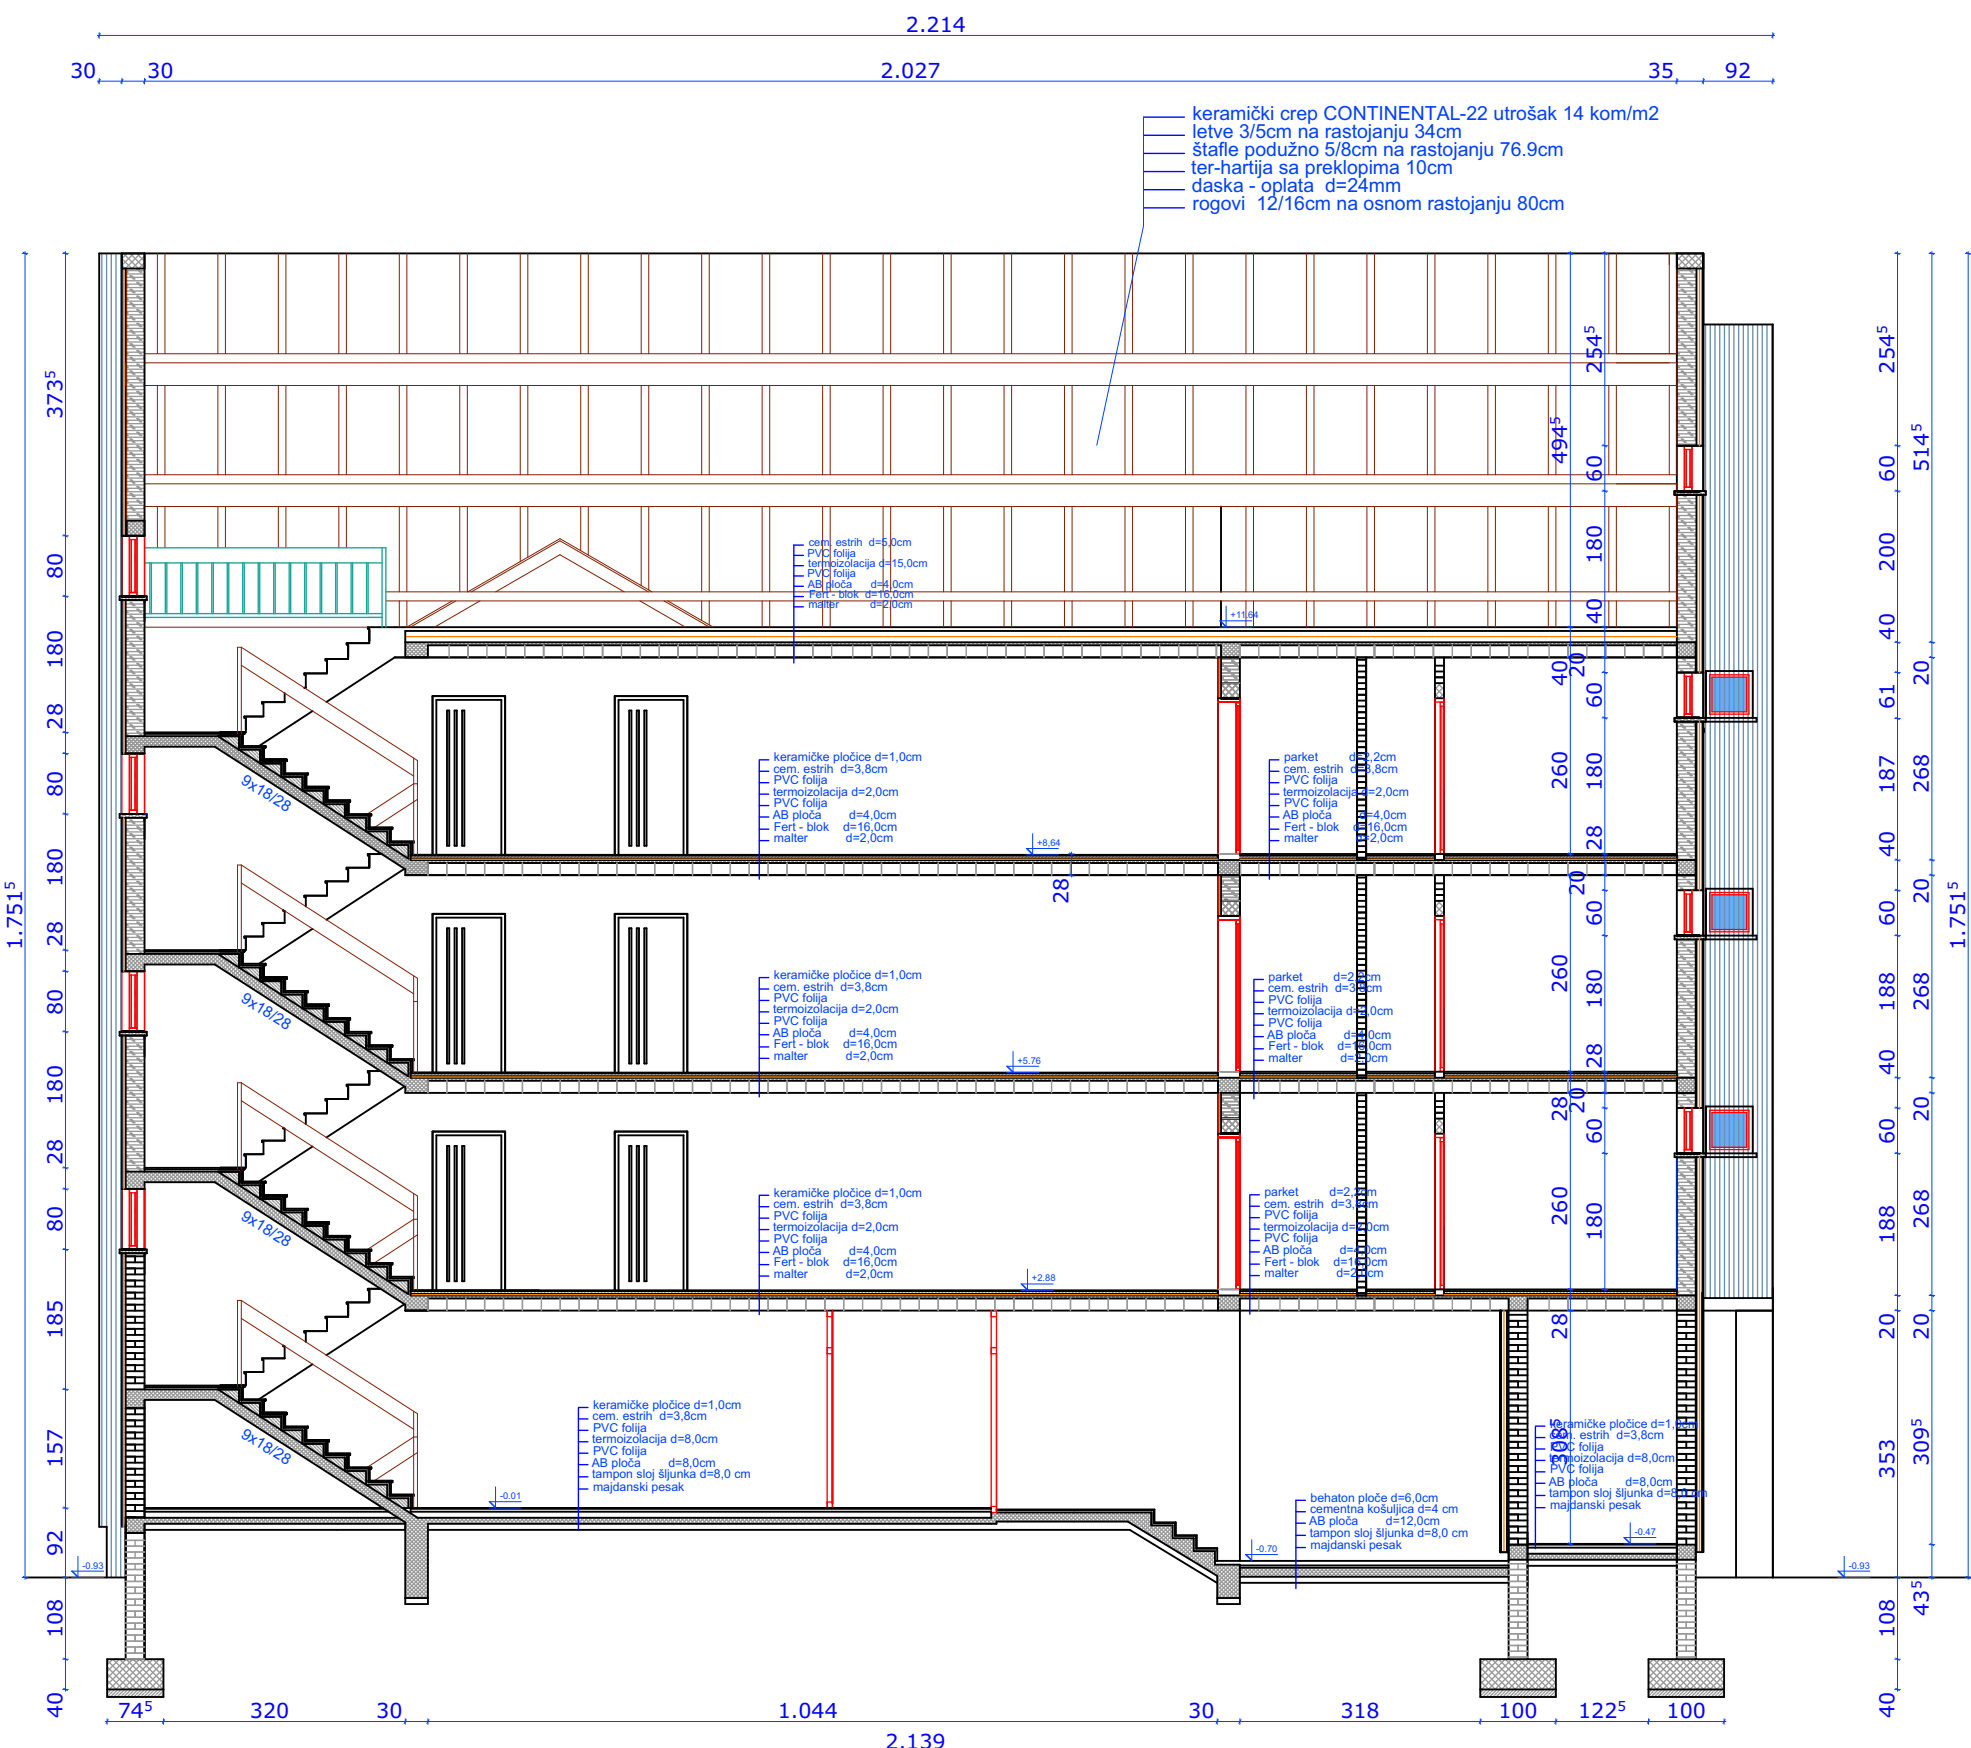

podužni presek

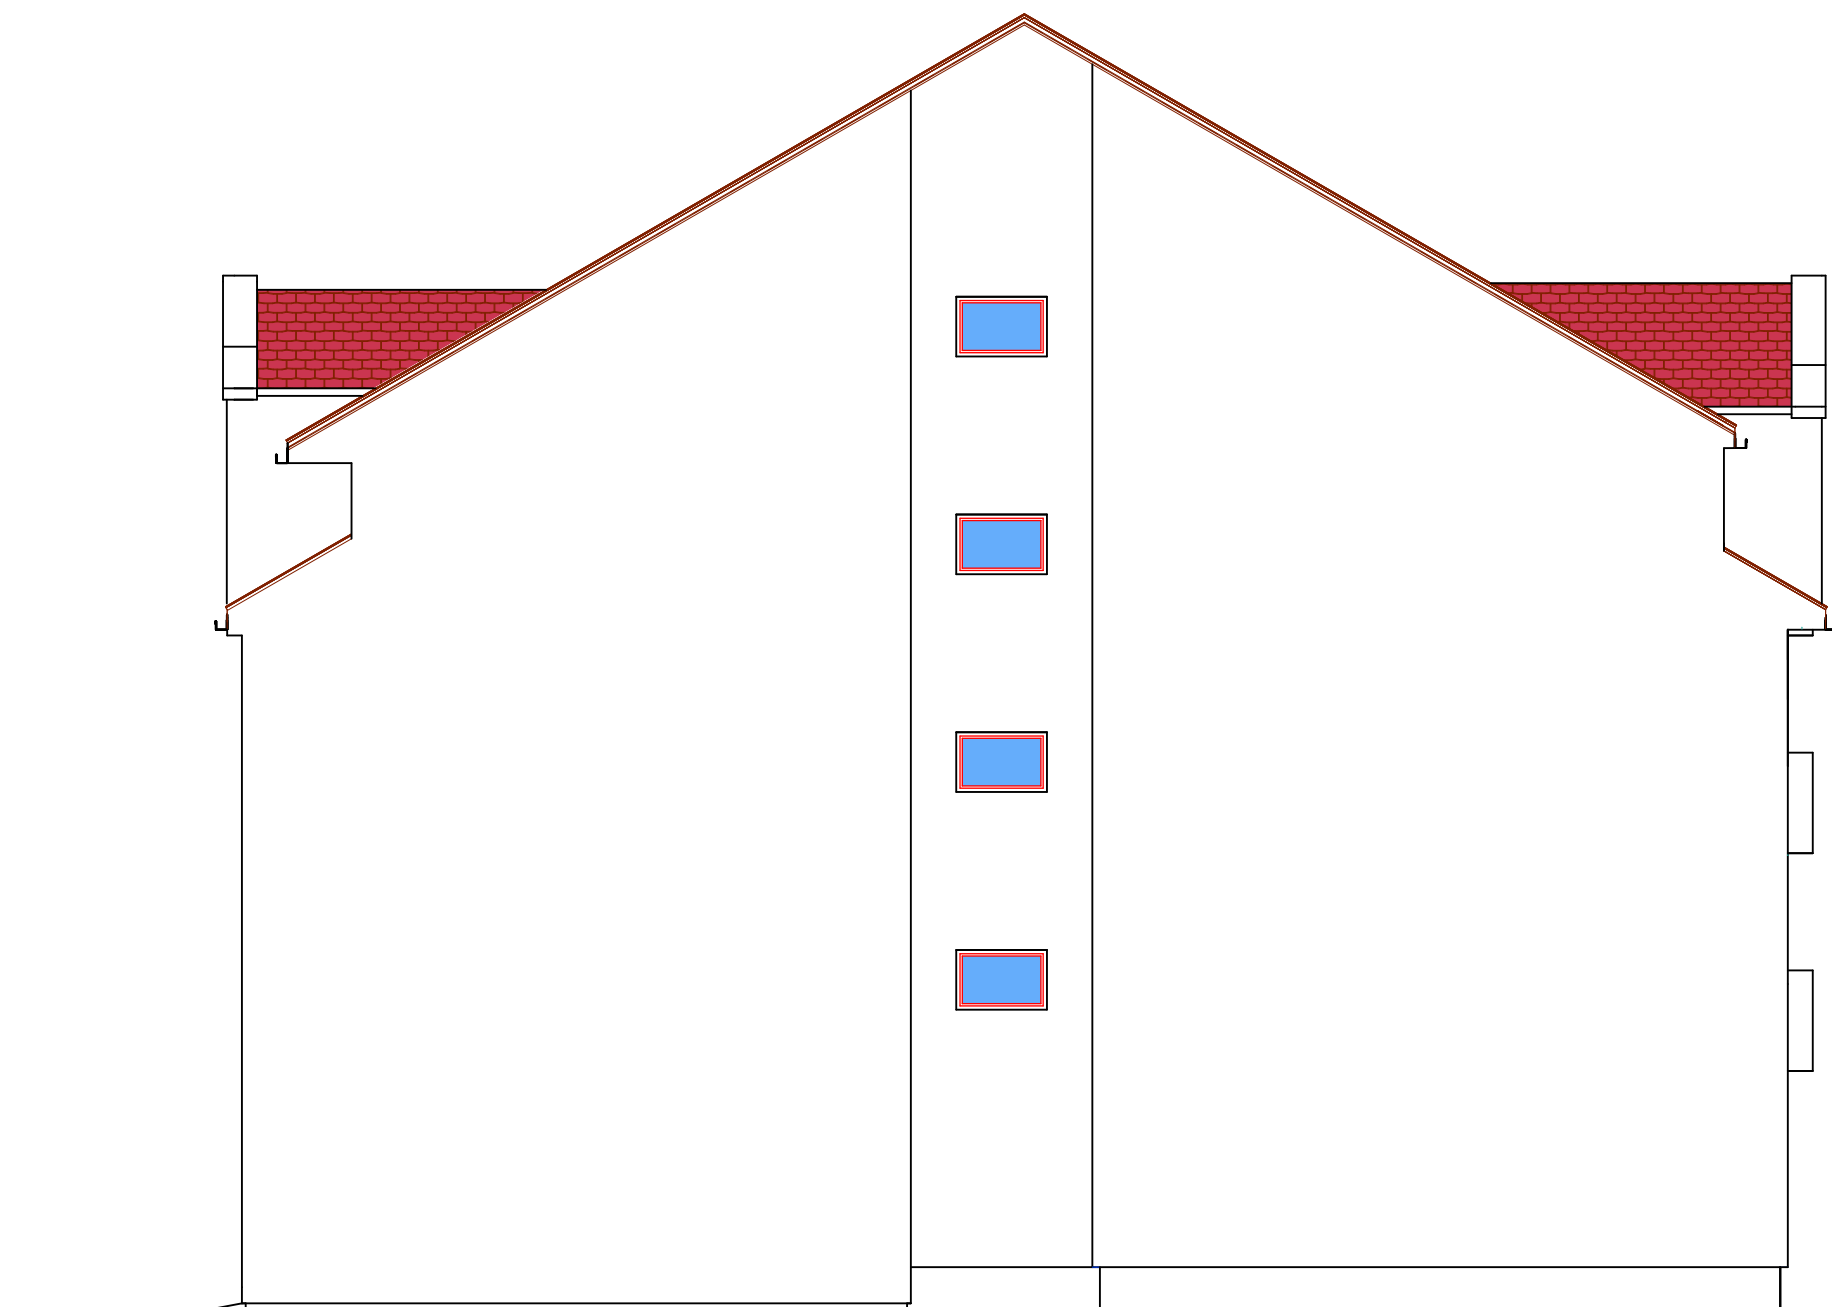

bočna fasada

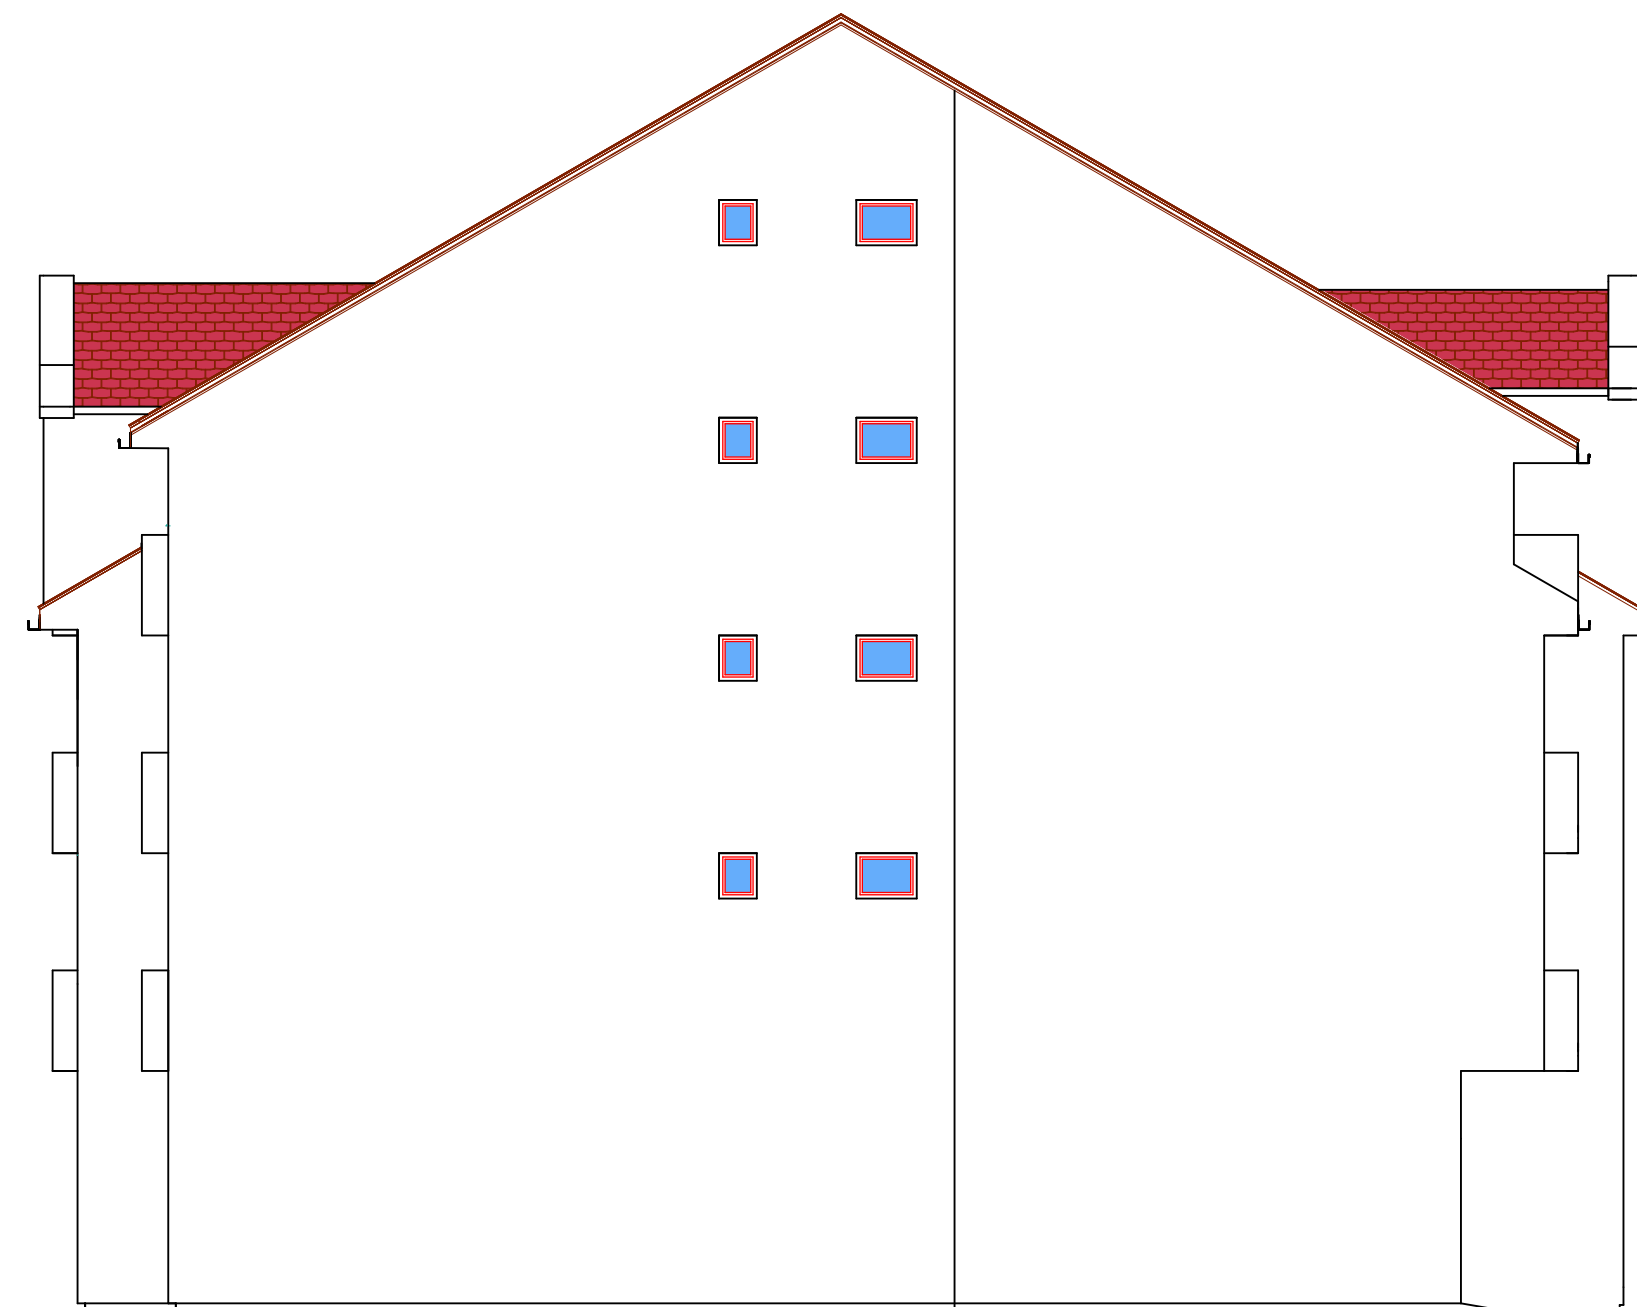


bočna fasada




dvorišna fasada




ulična fasada

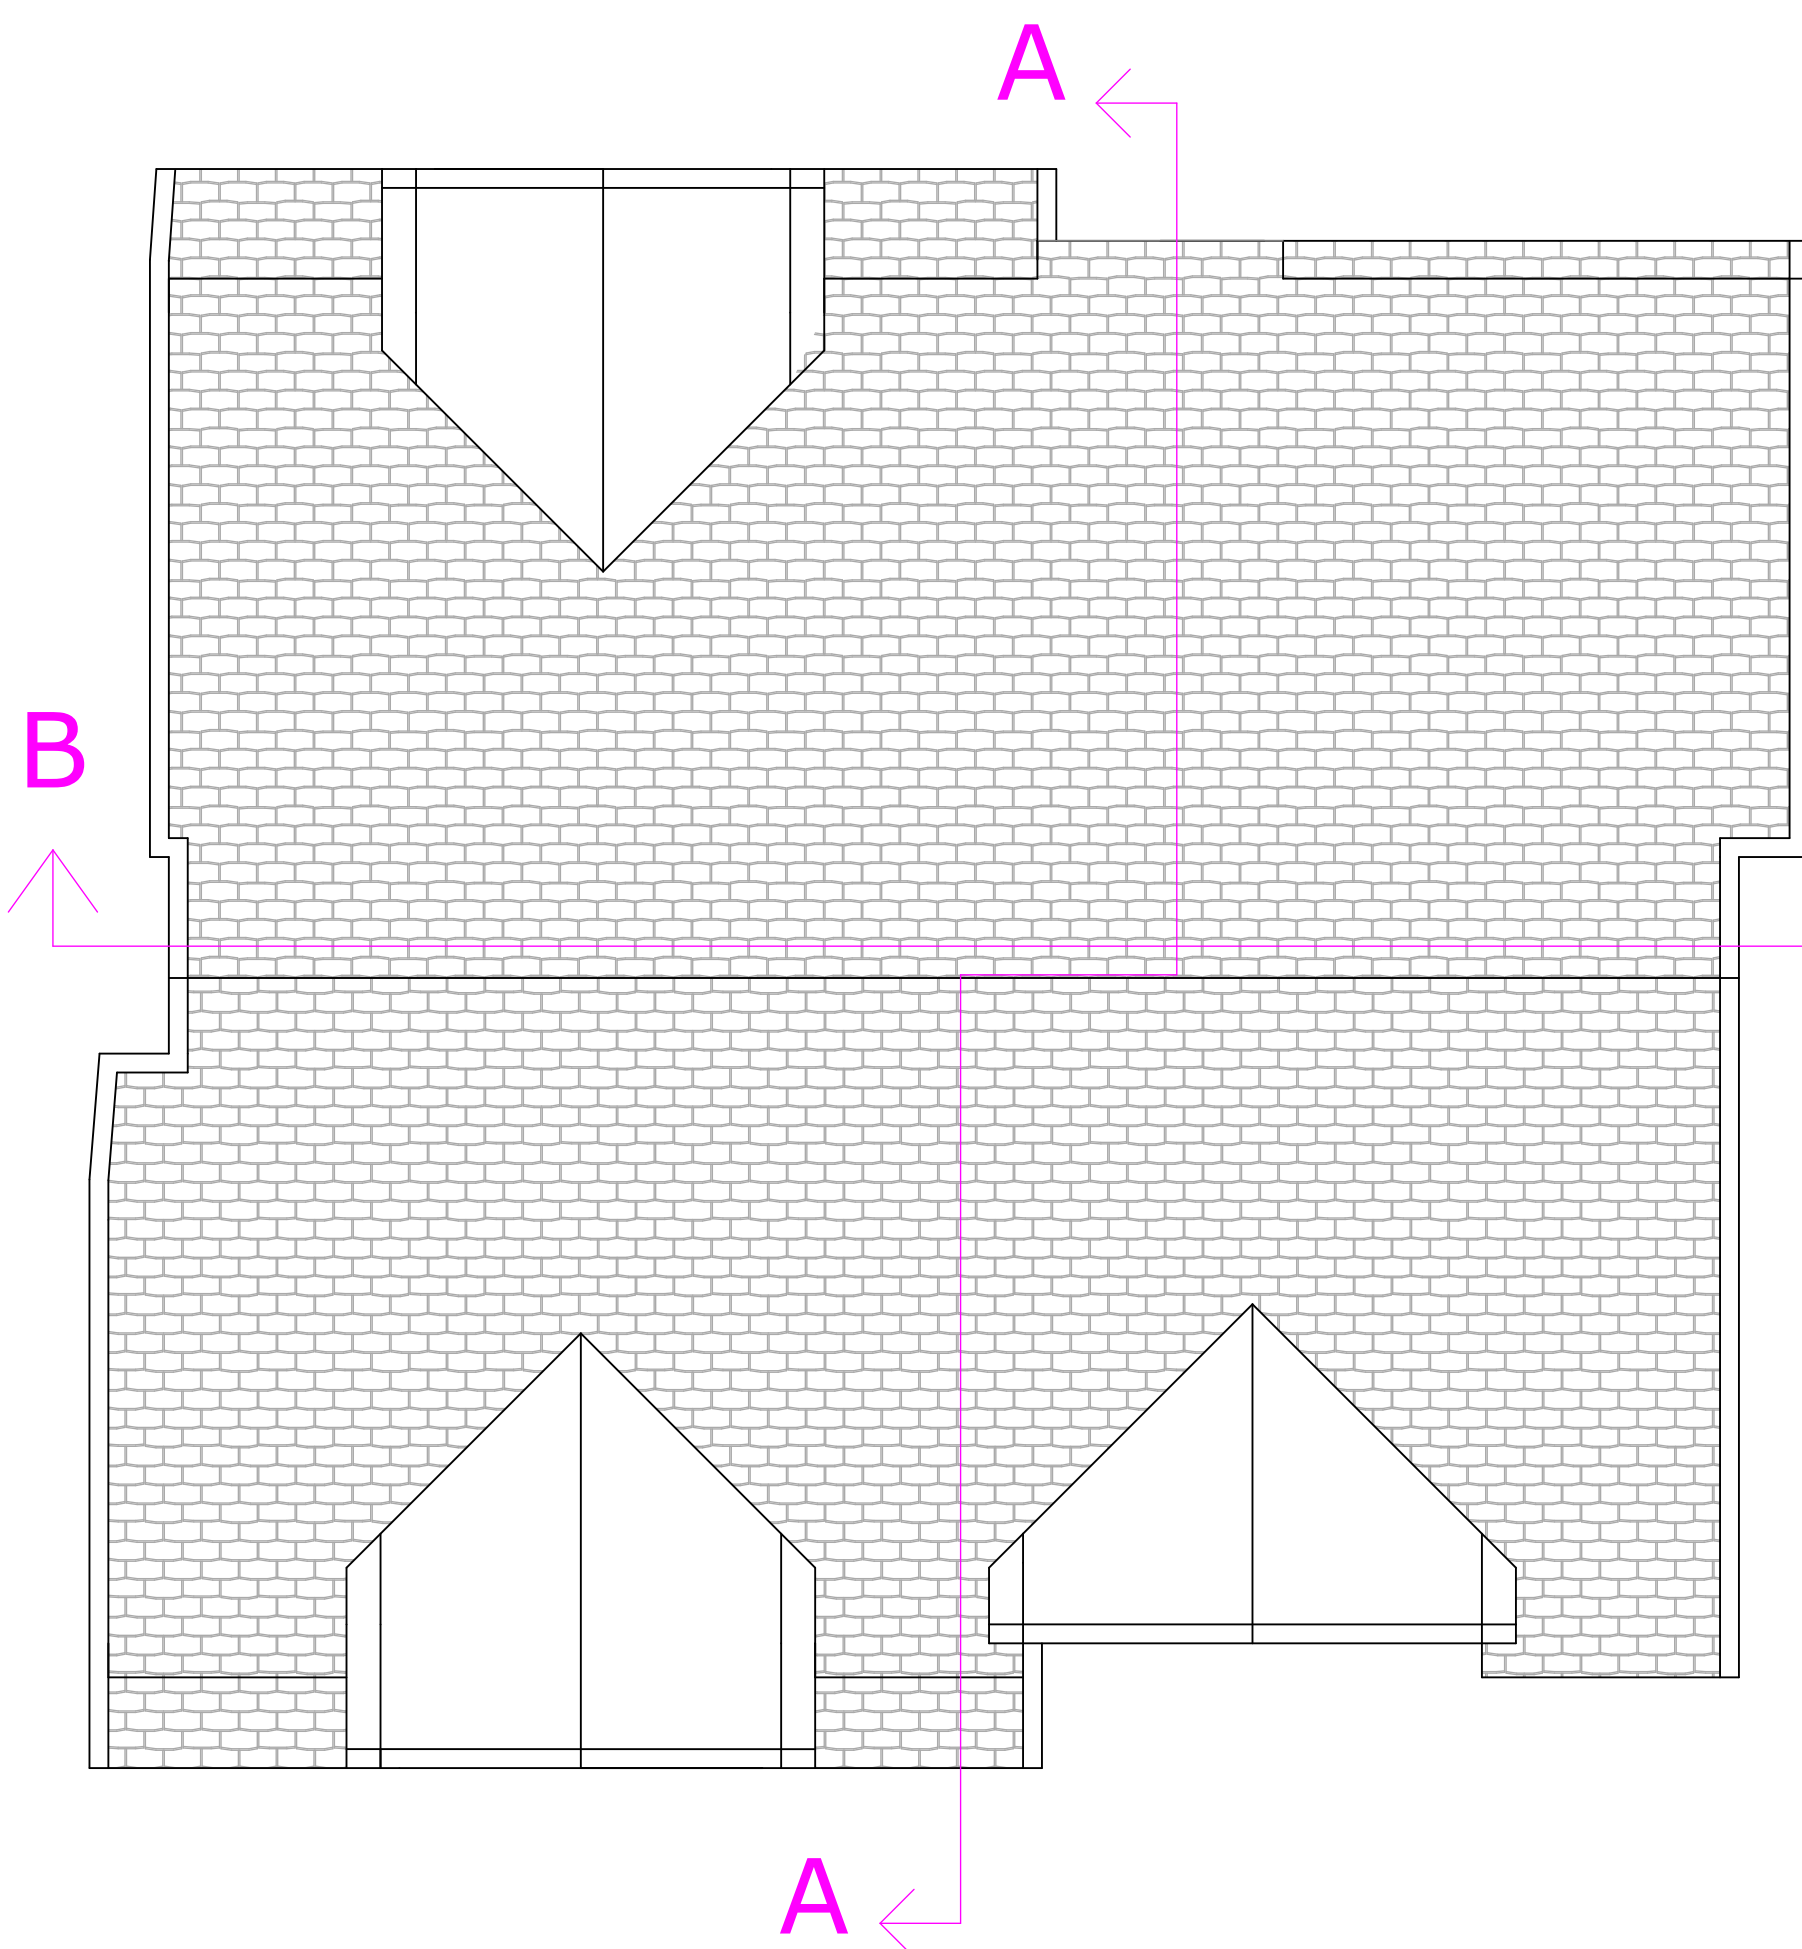


osnova krovnih ravni

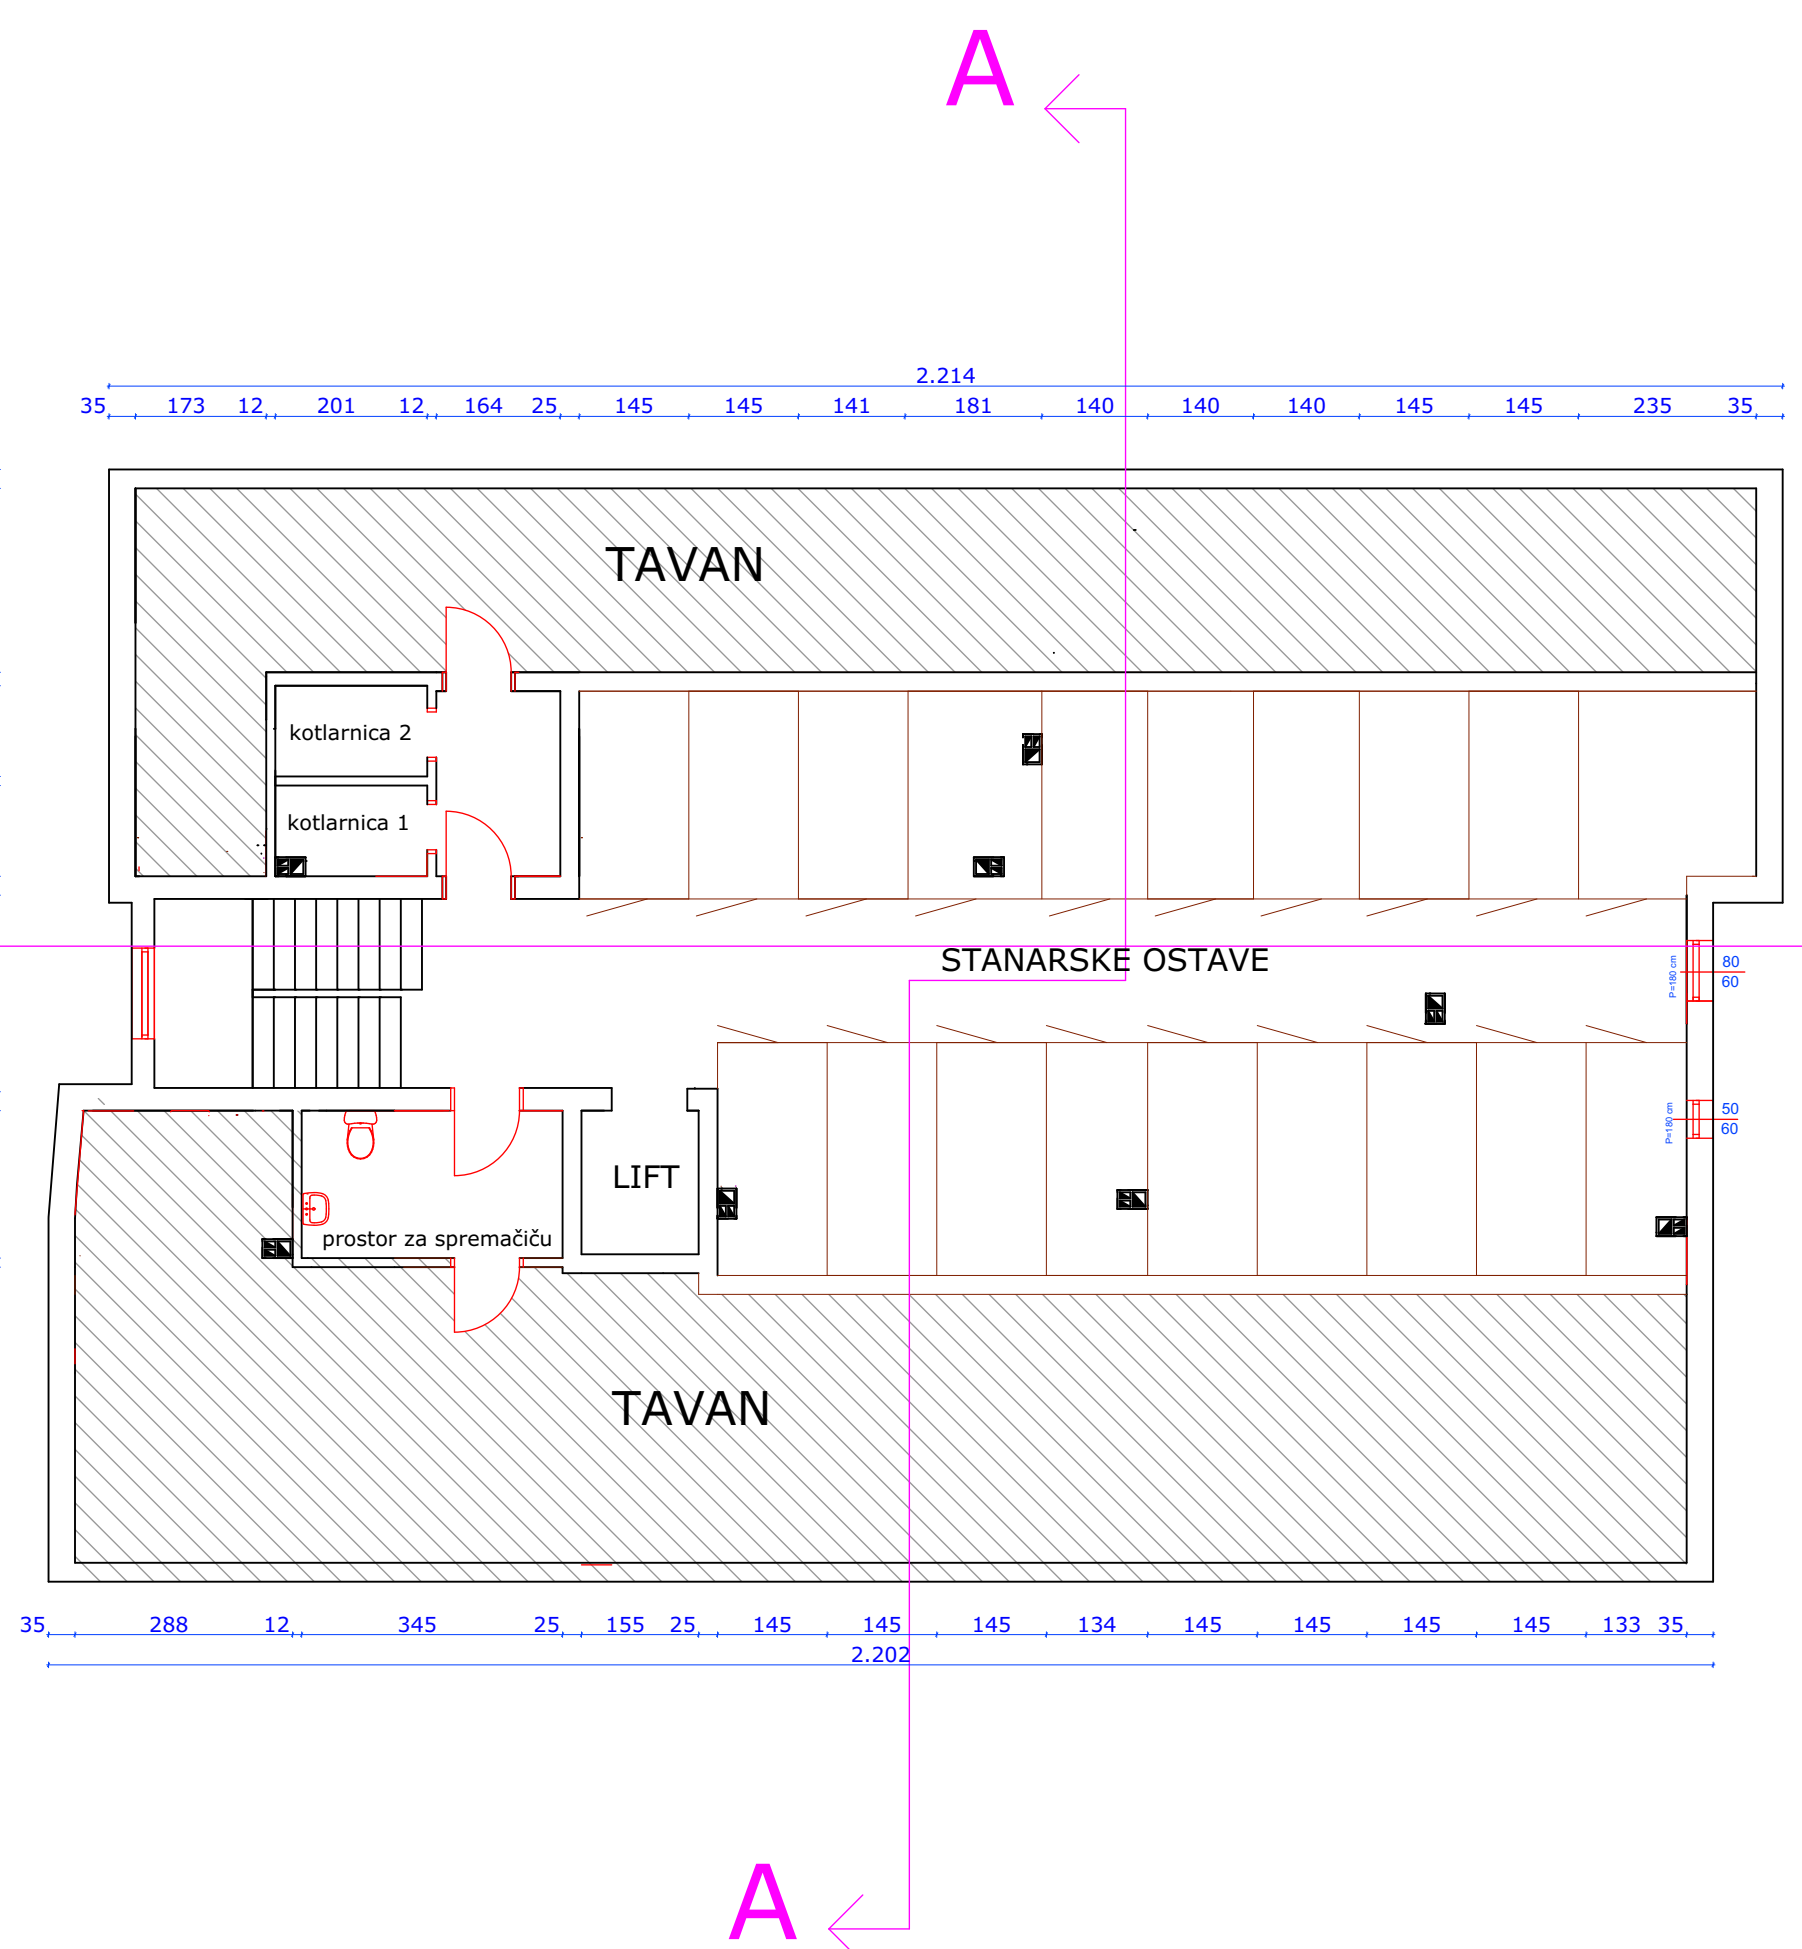


osnova tavana

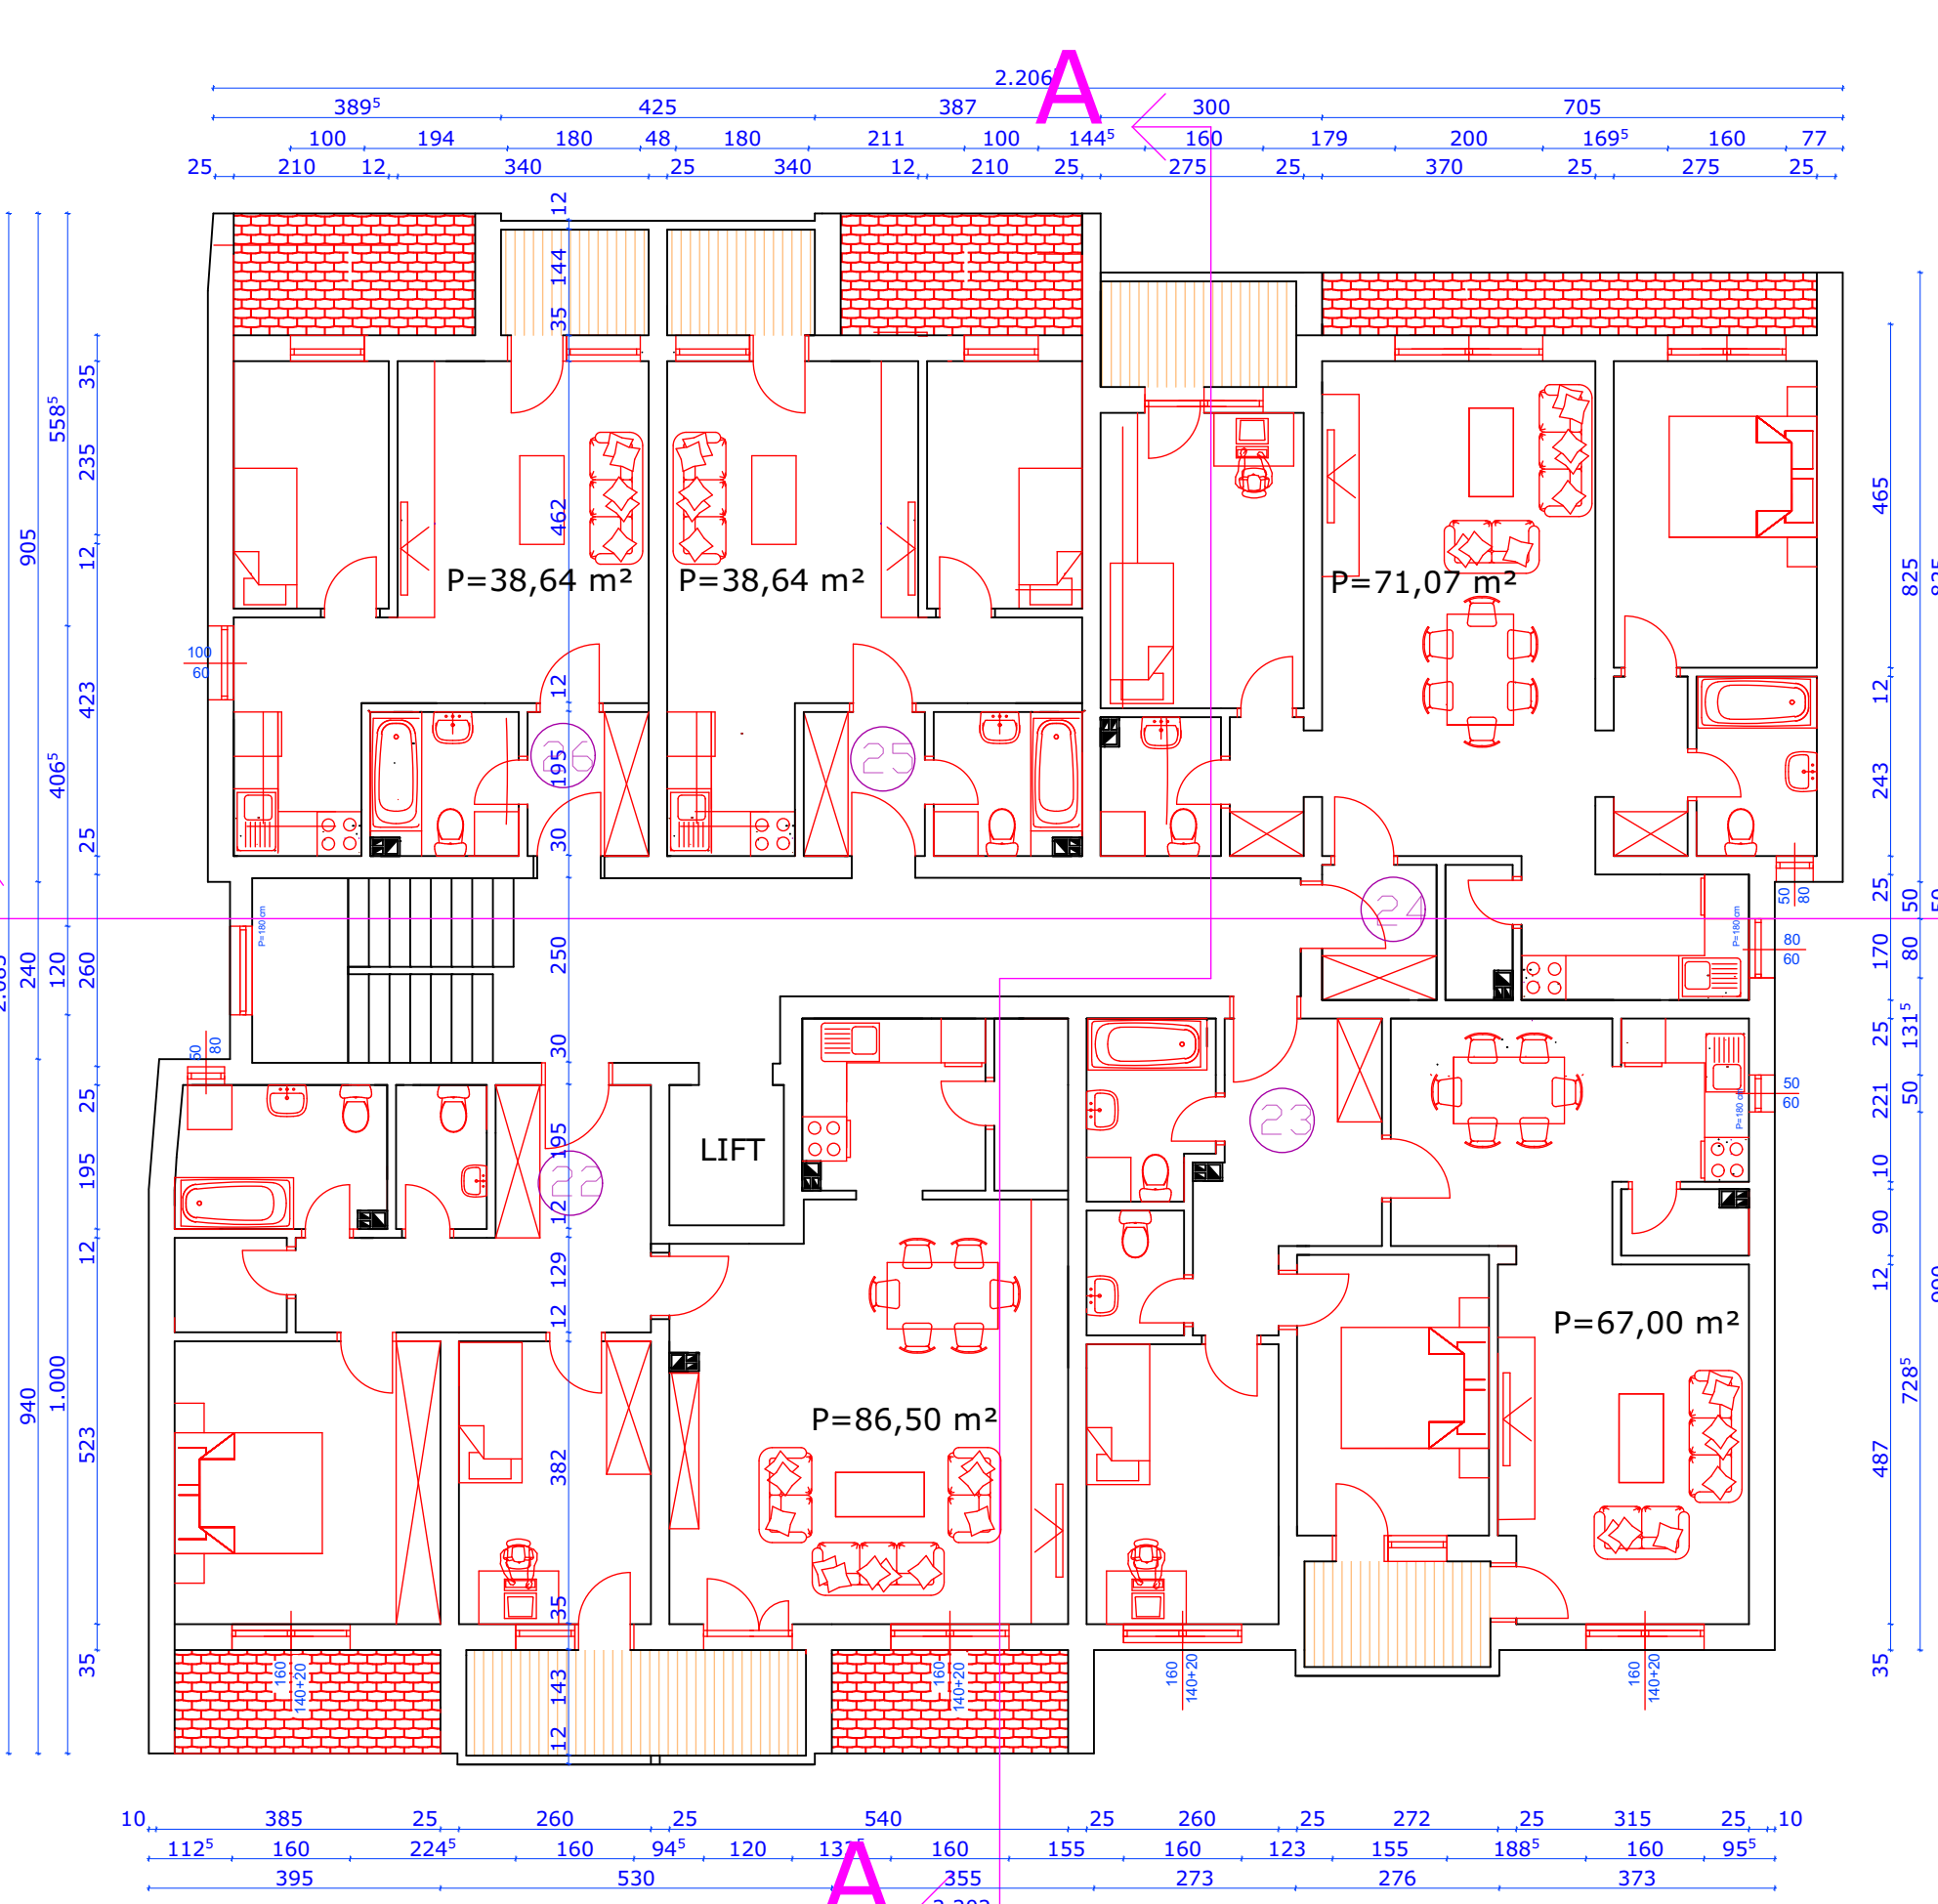


potkrovlje

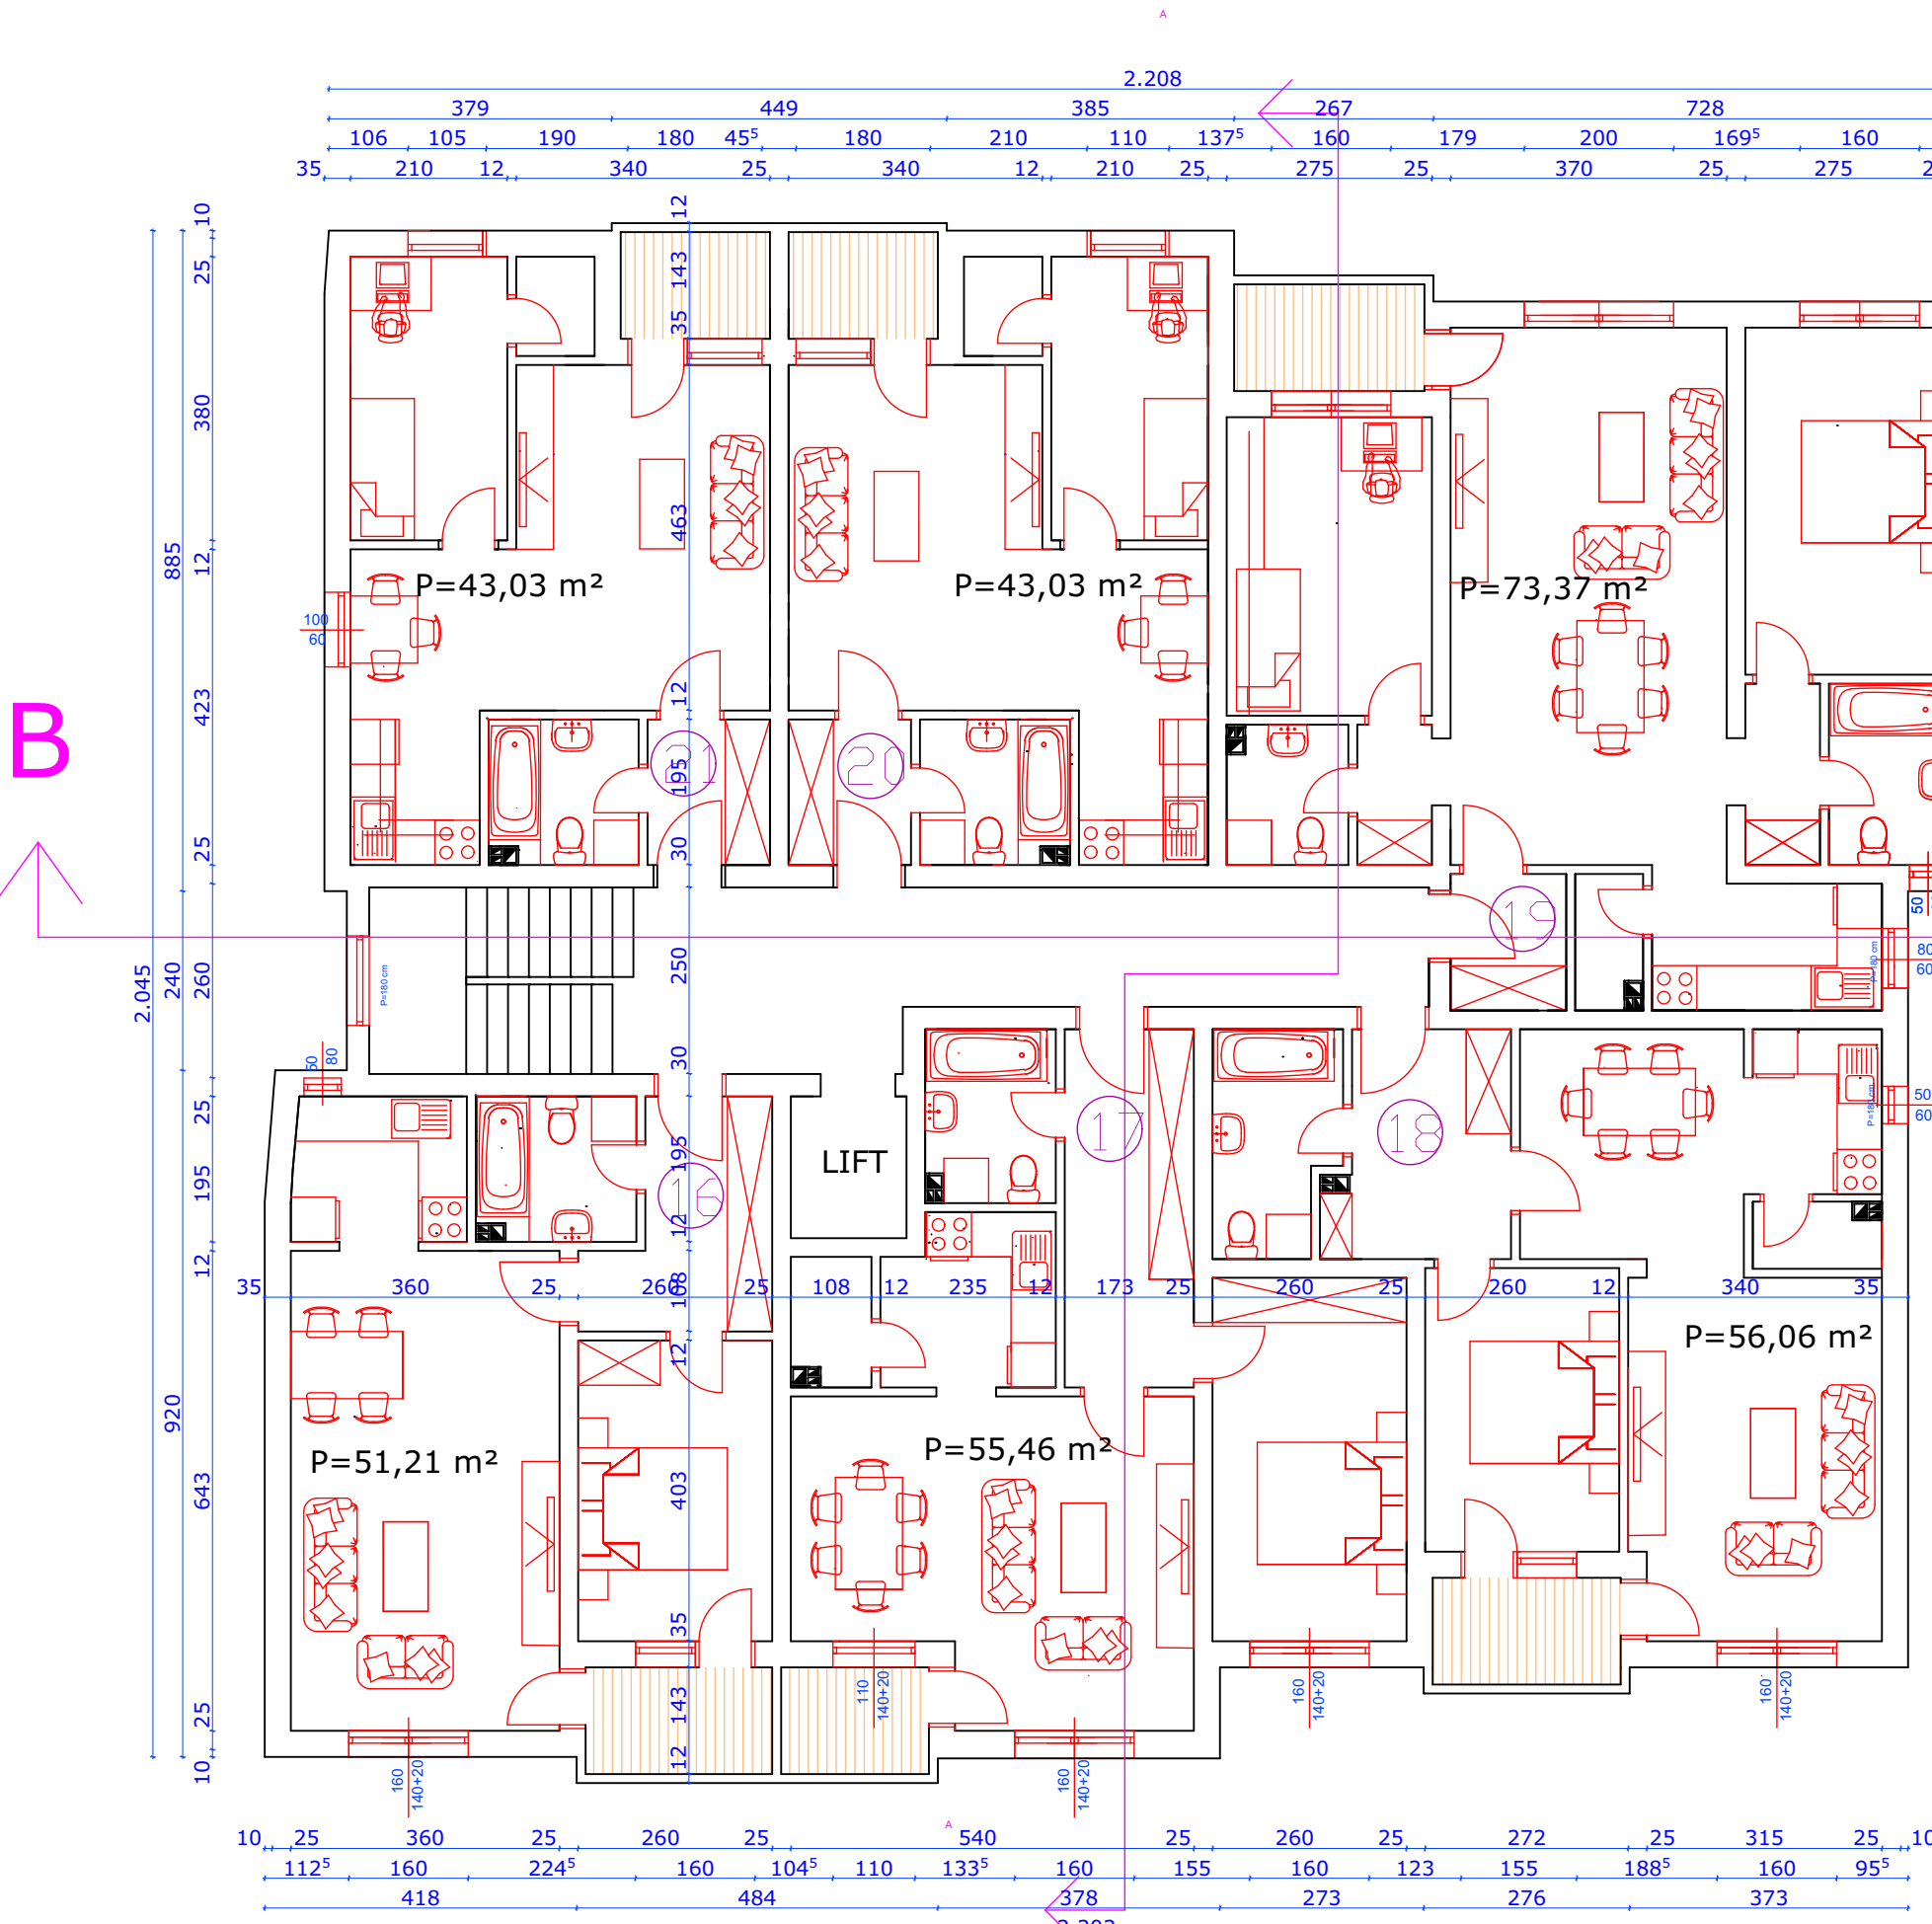

osnova 2.sprat

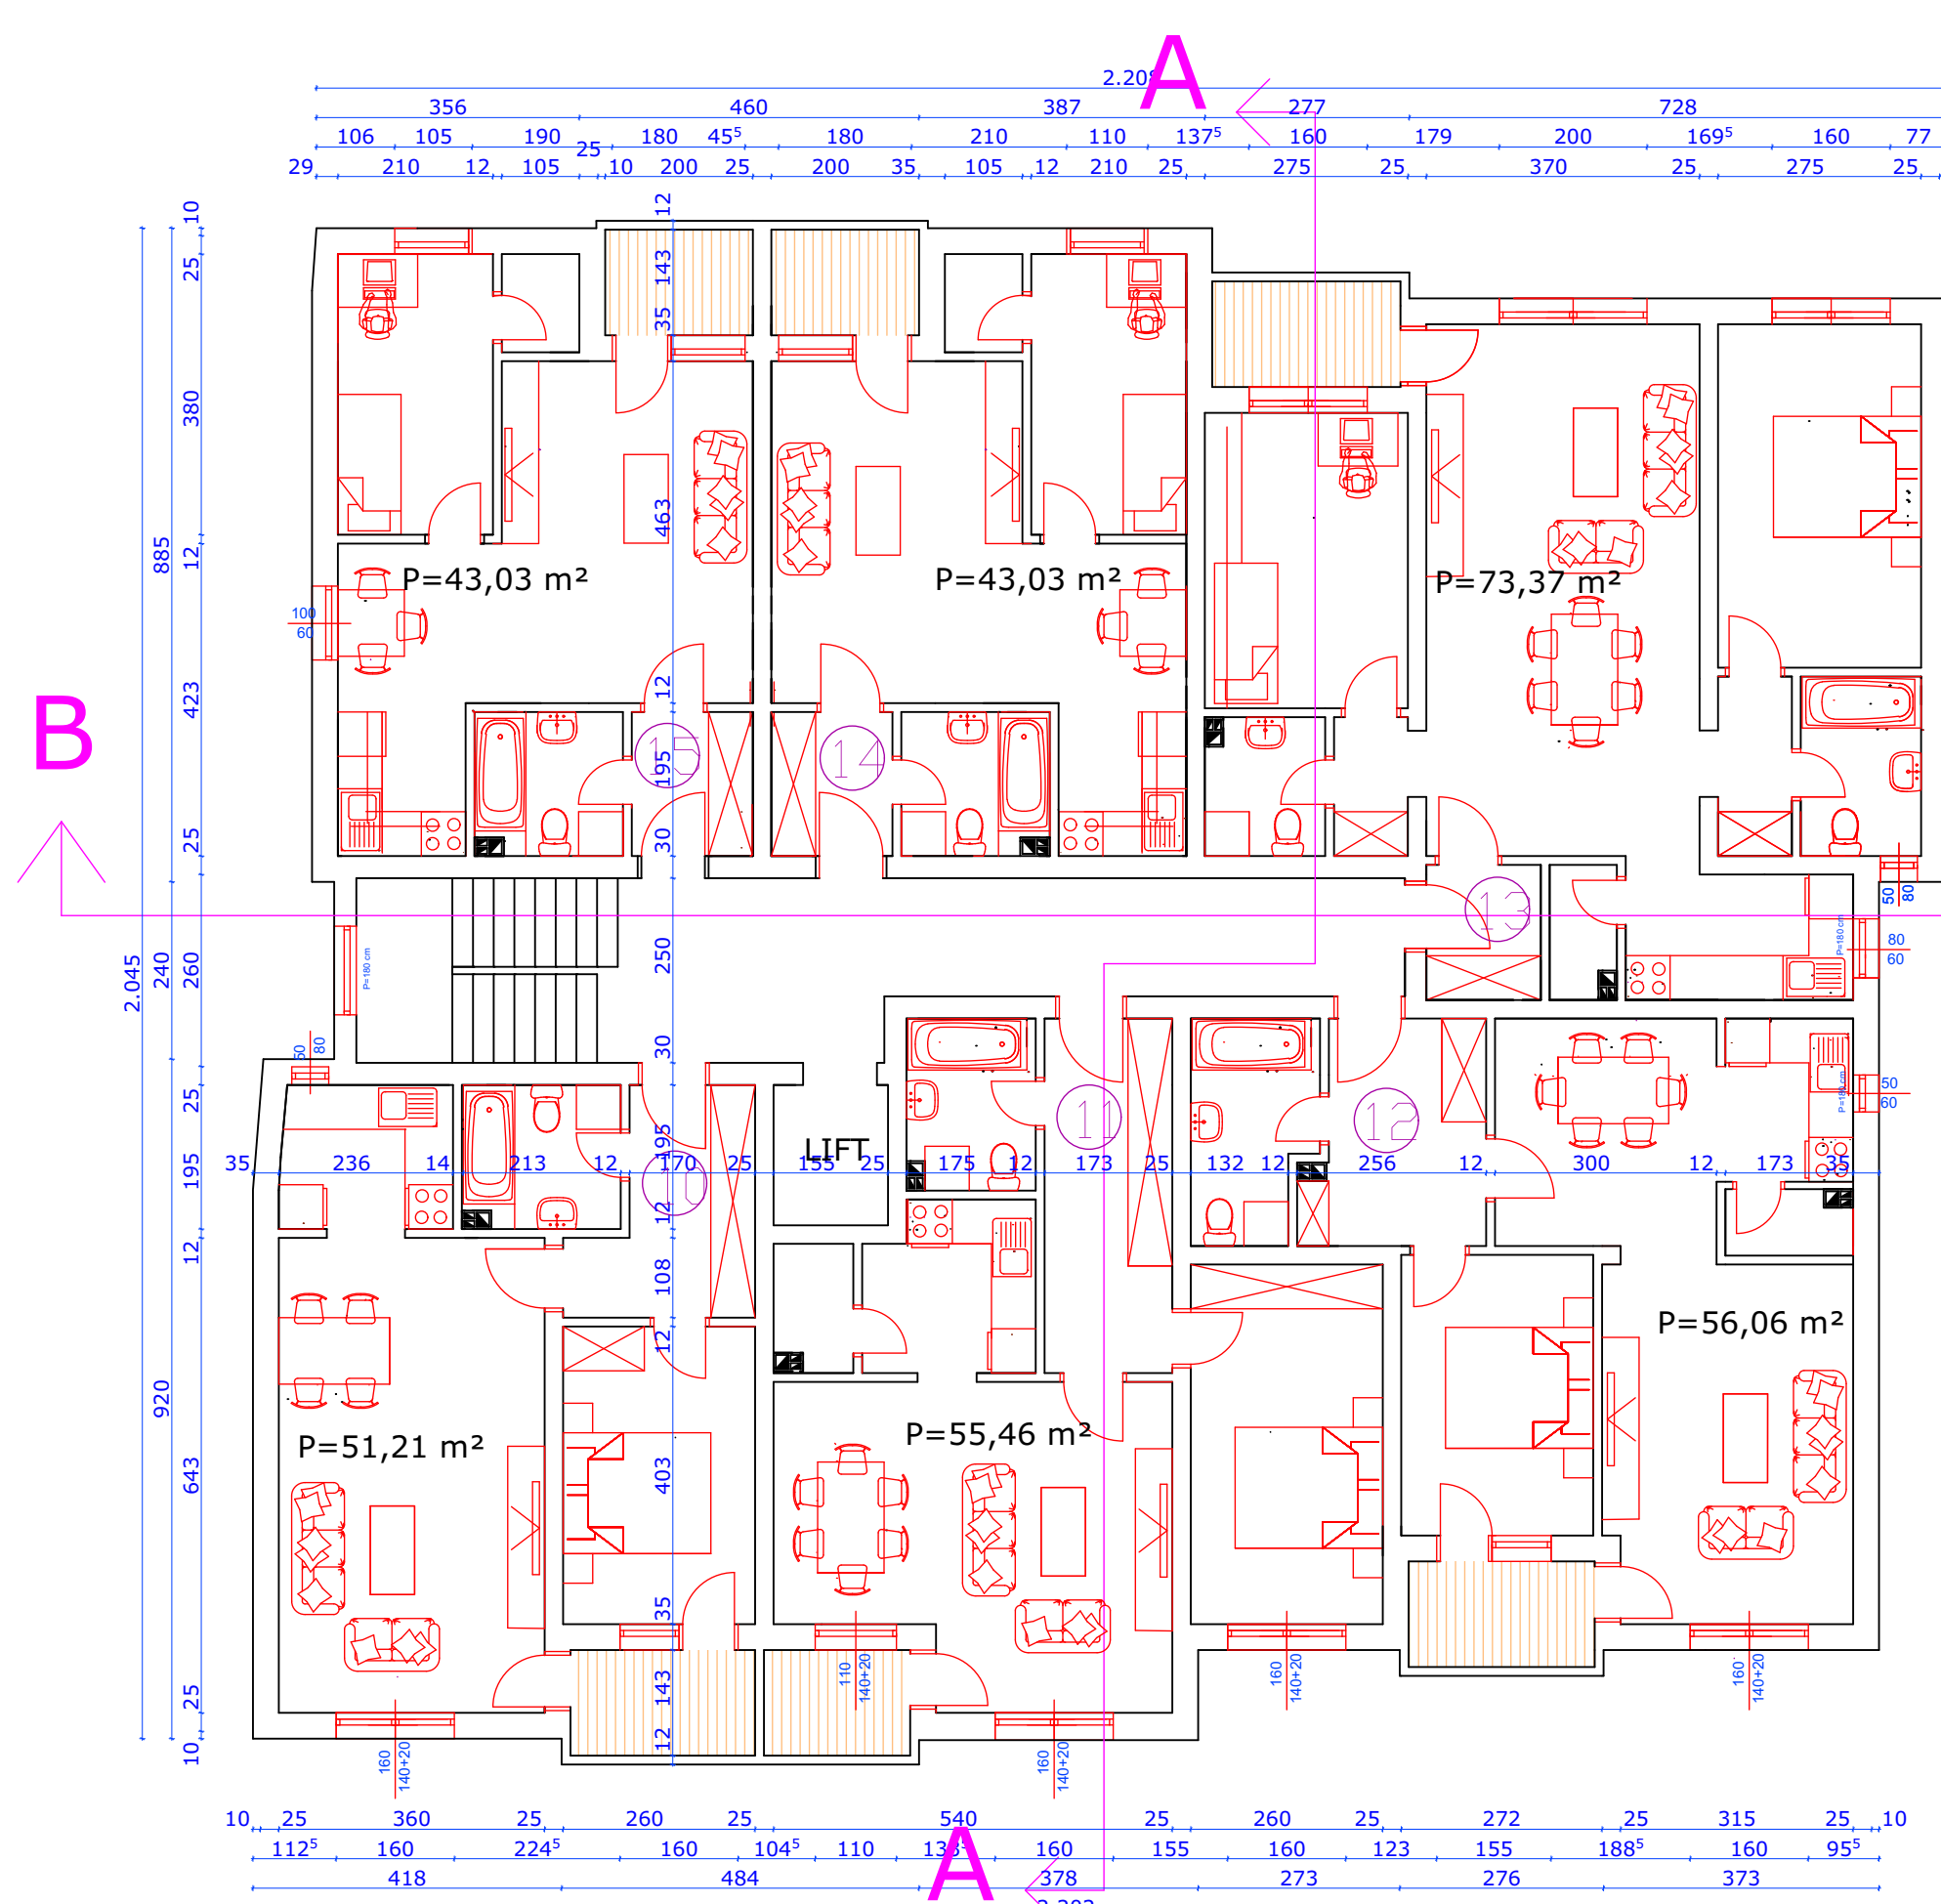

osnova 1.sprat

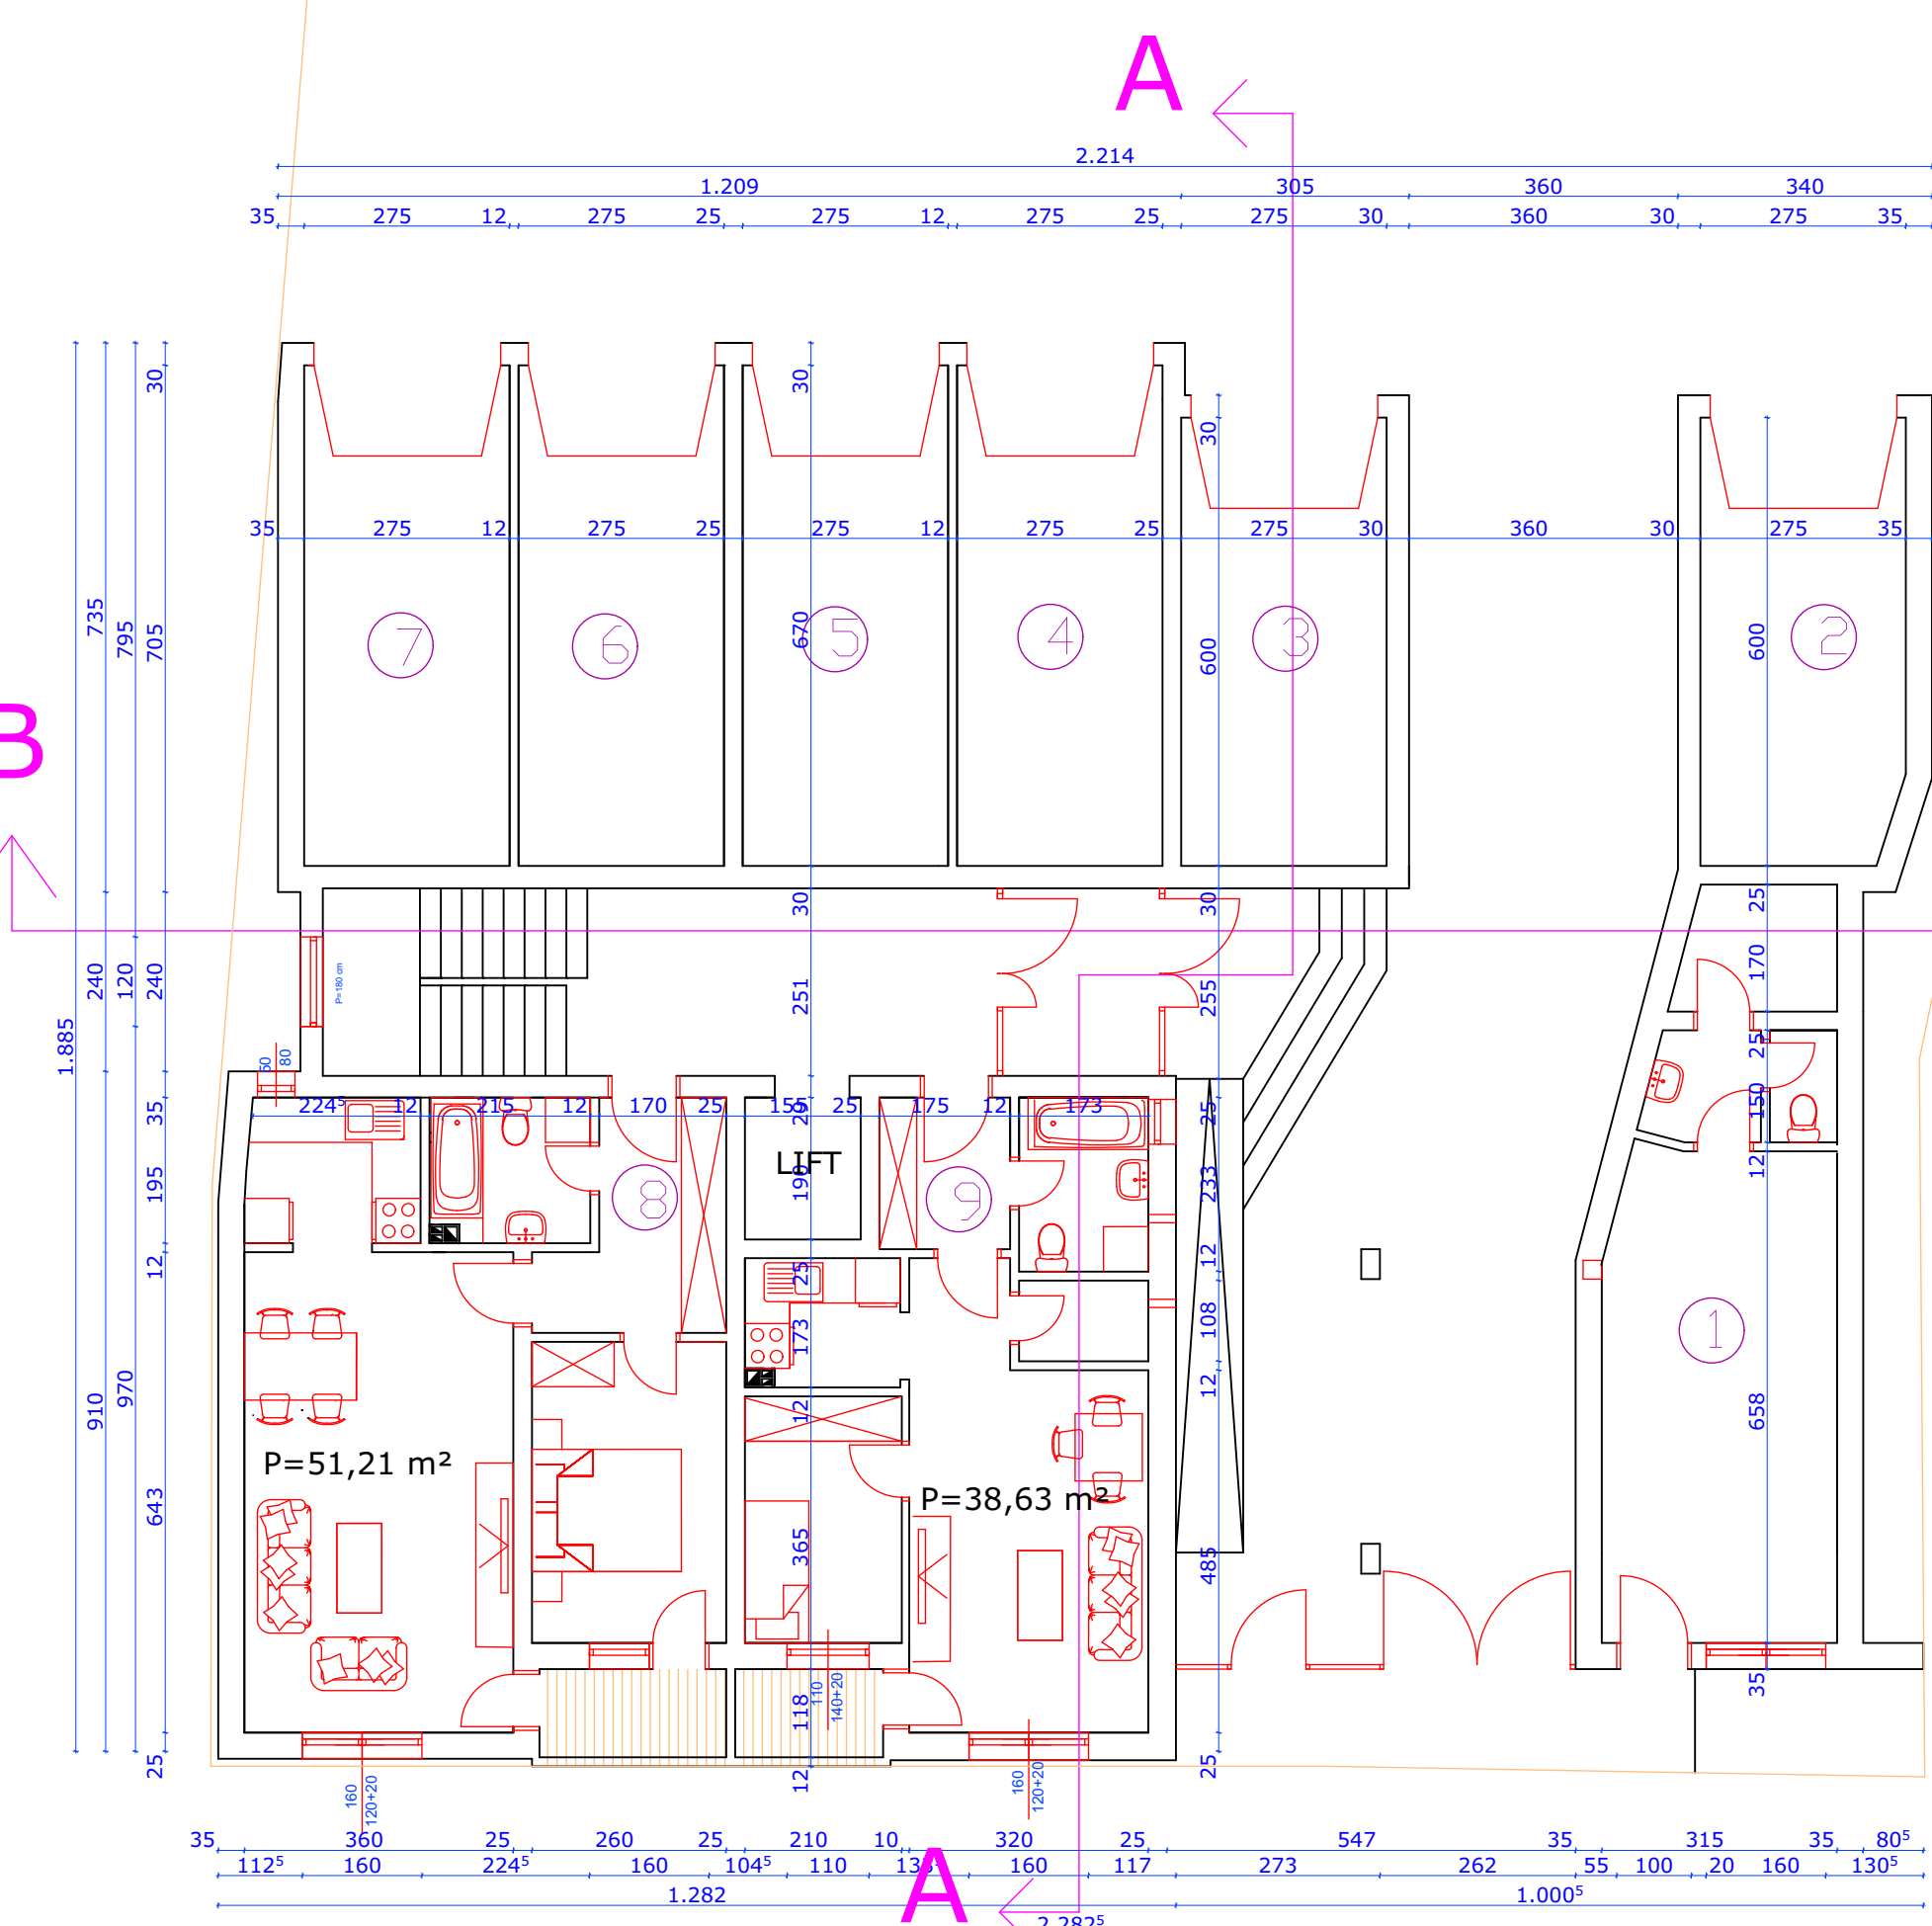

osnova prizemlja