




PRESEK 1-1

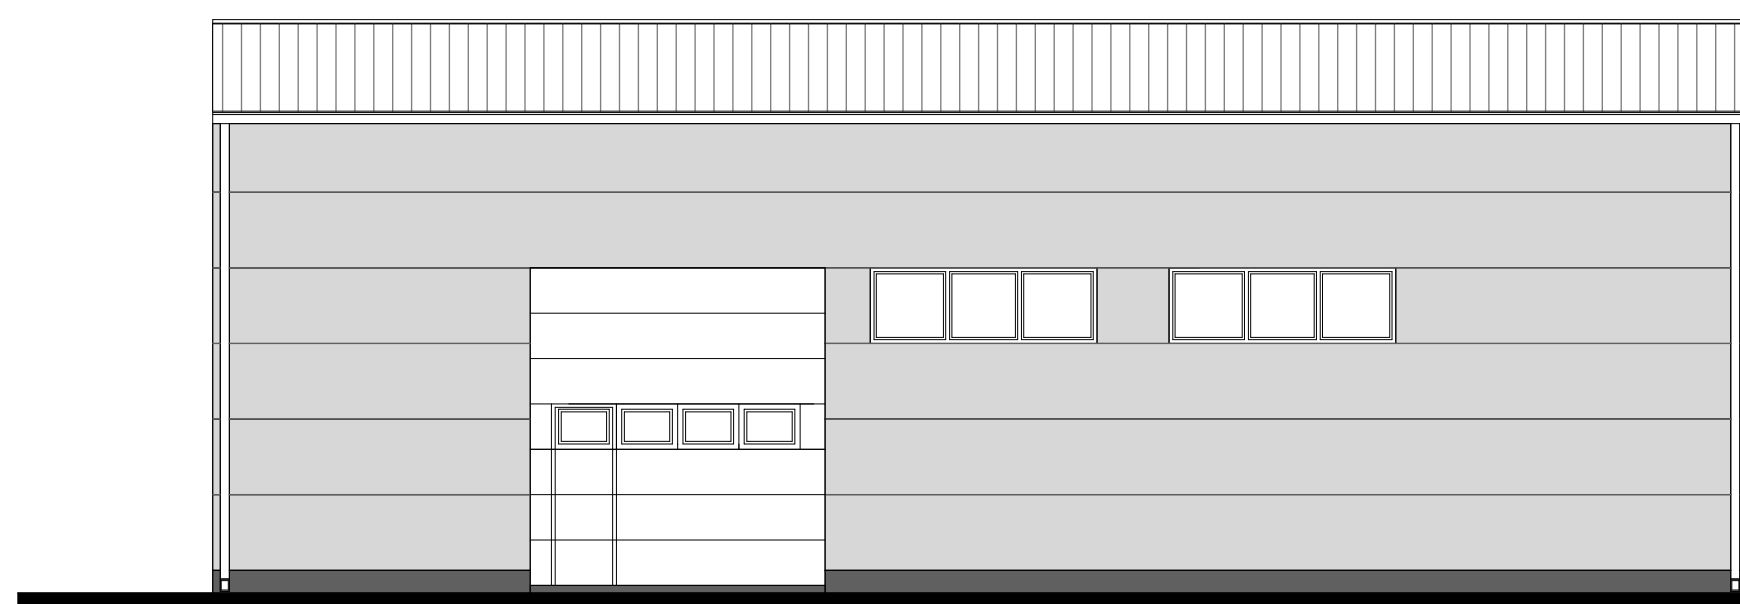


ISTOČNA FASADA

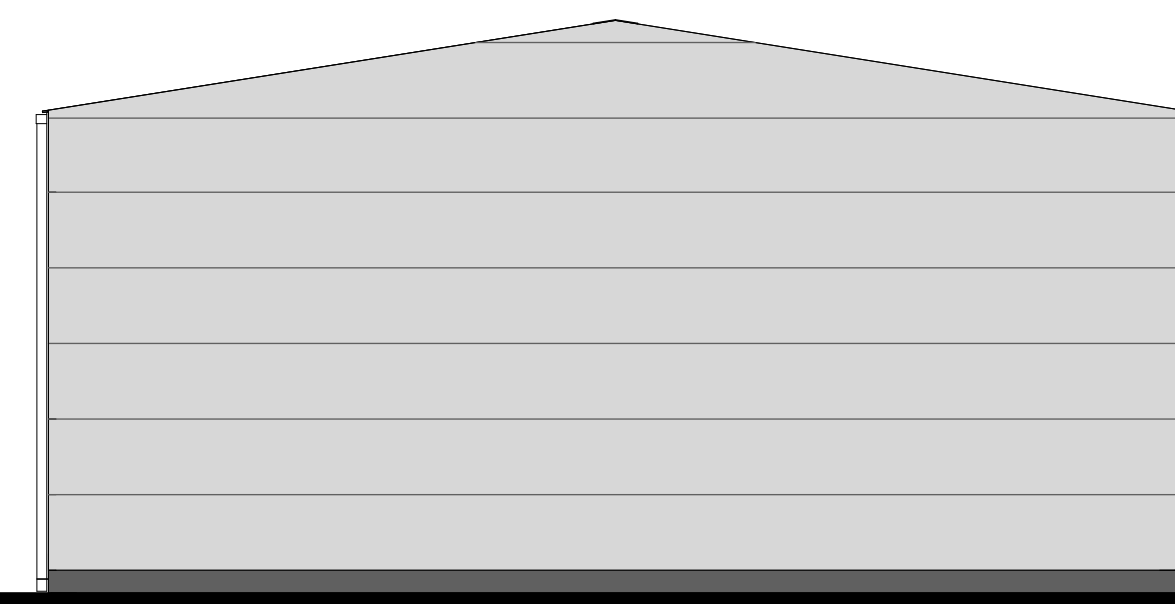


SEVERNA FASADA

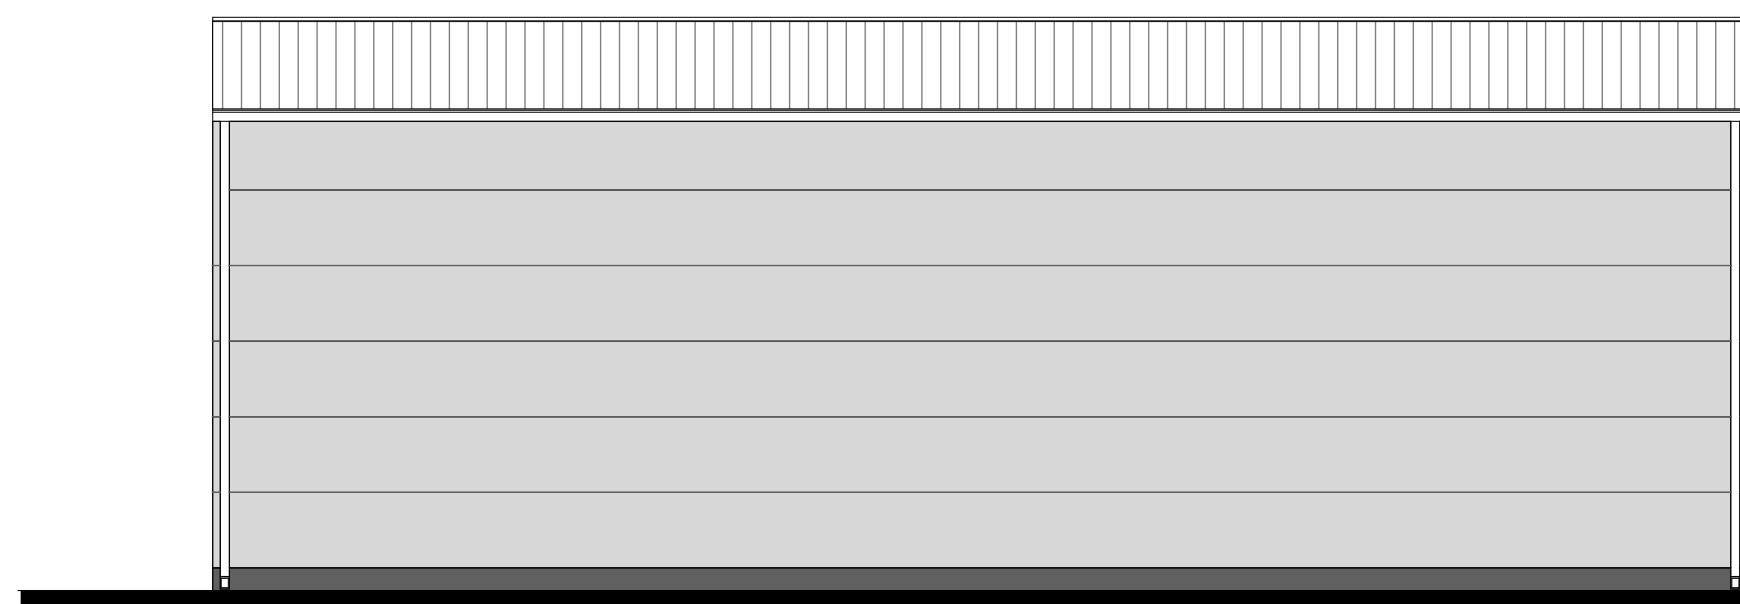

ZAPADNA FASADA

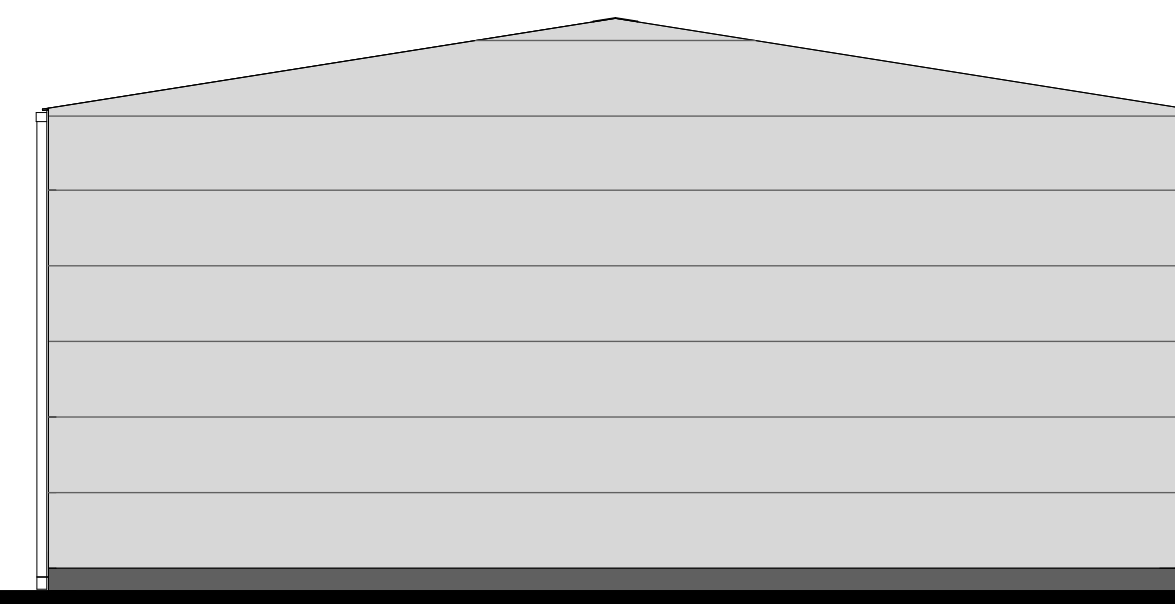


JUŽNA FASADA

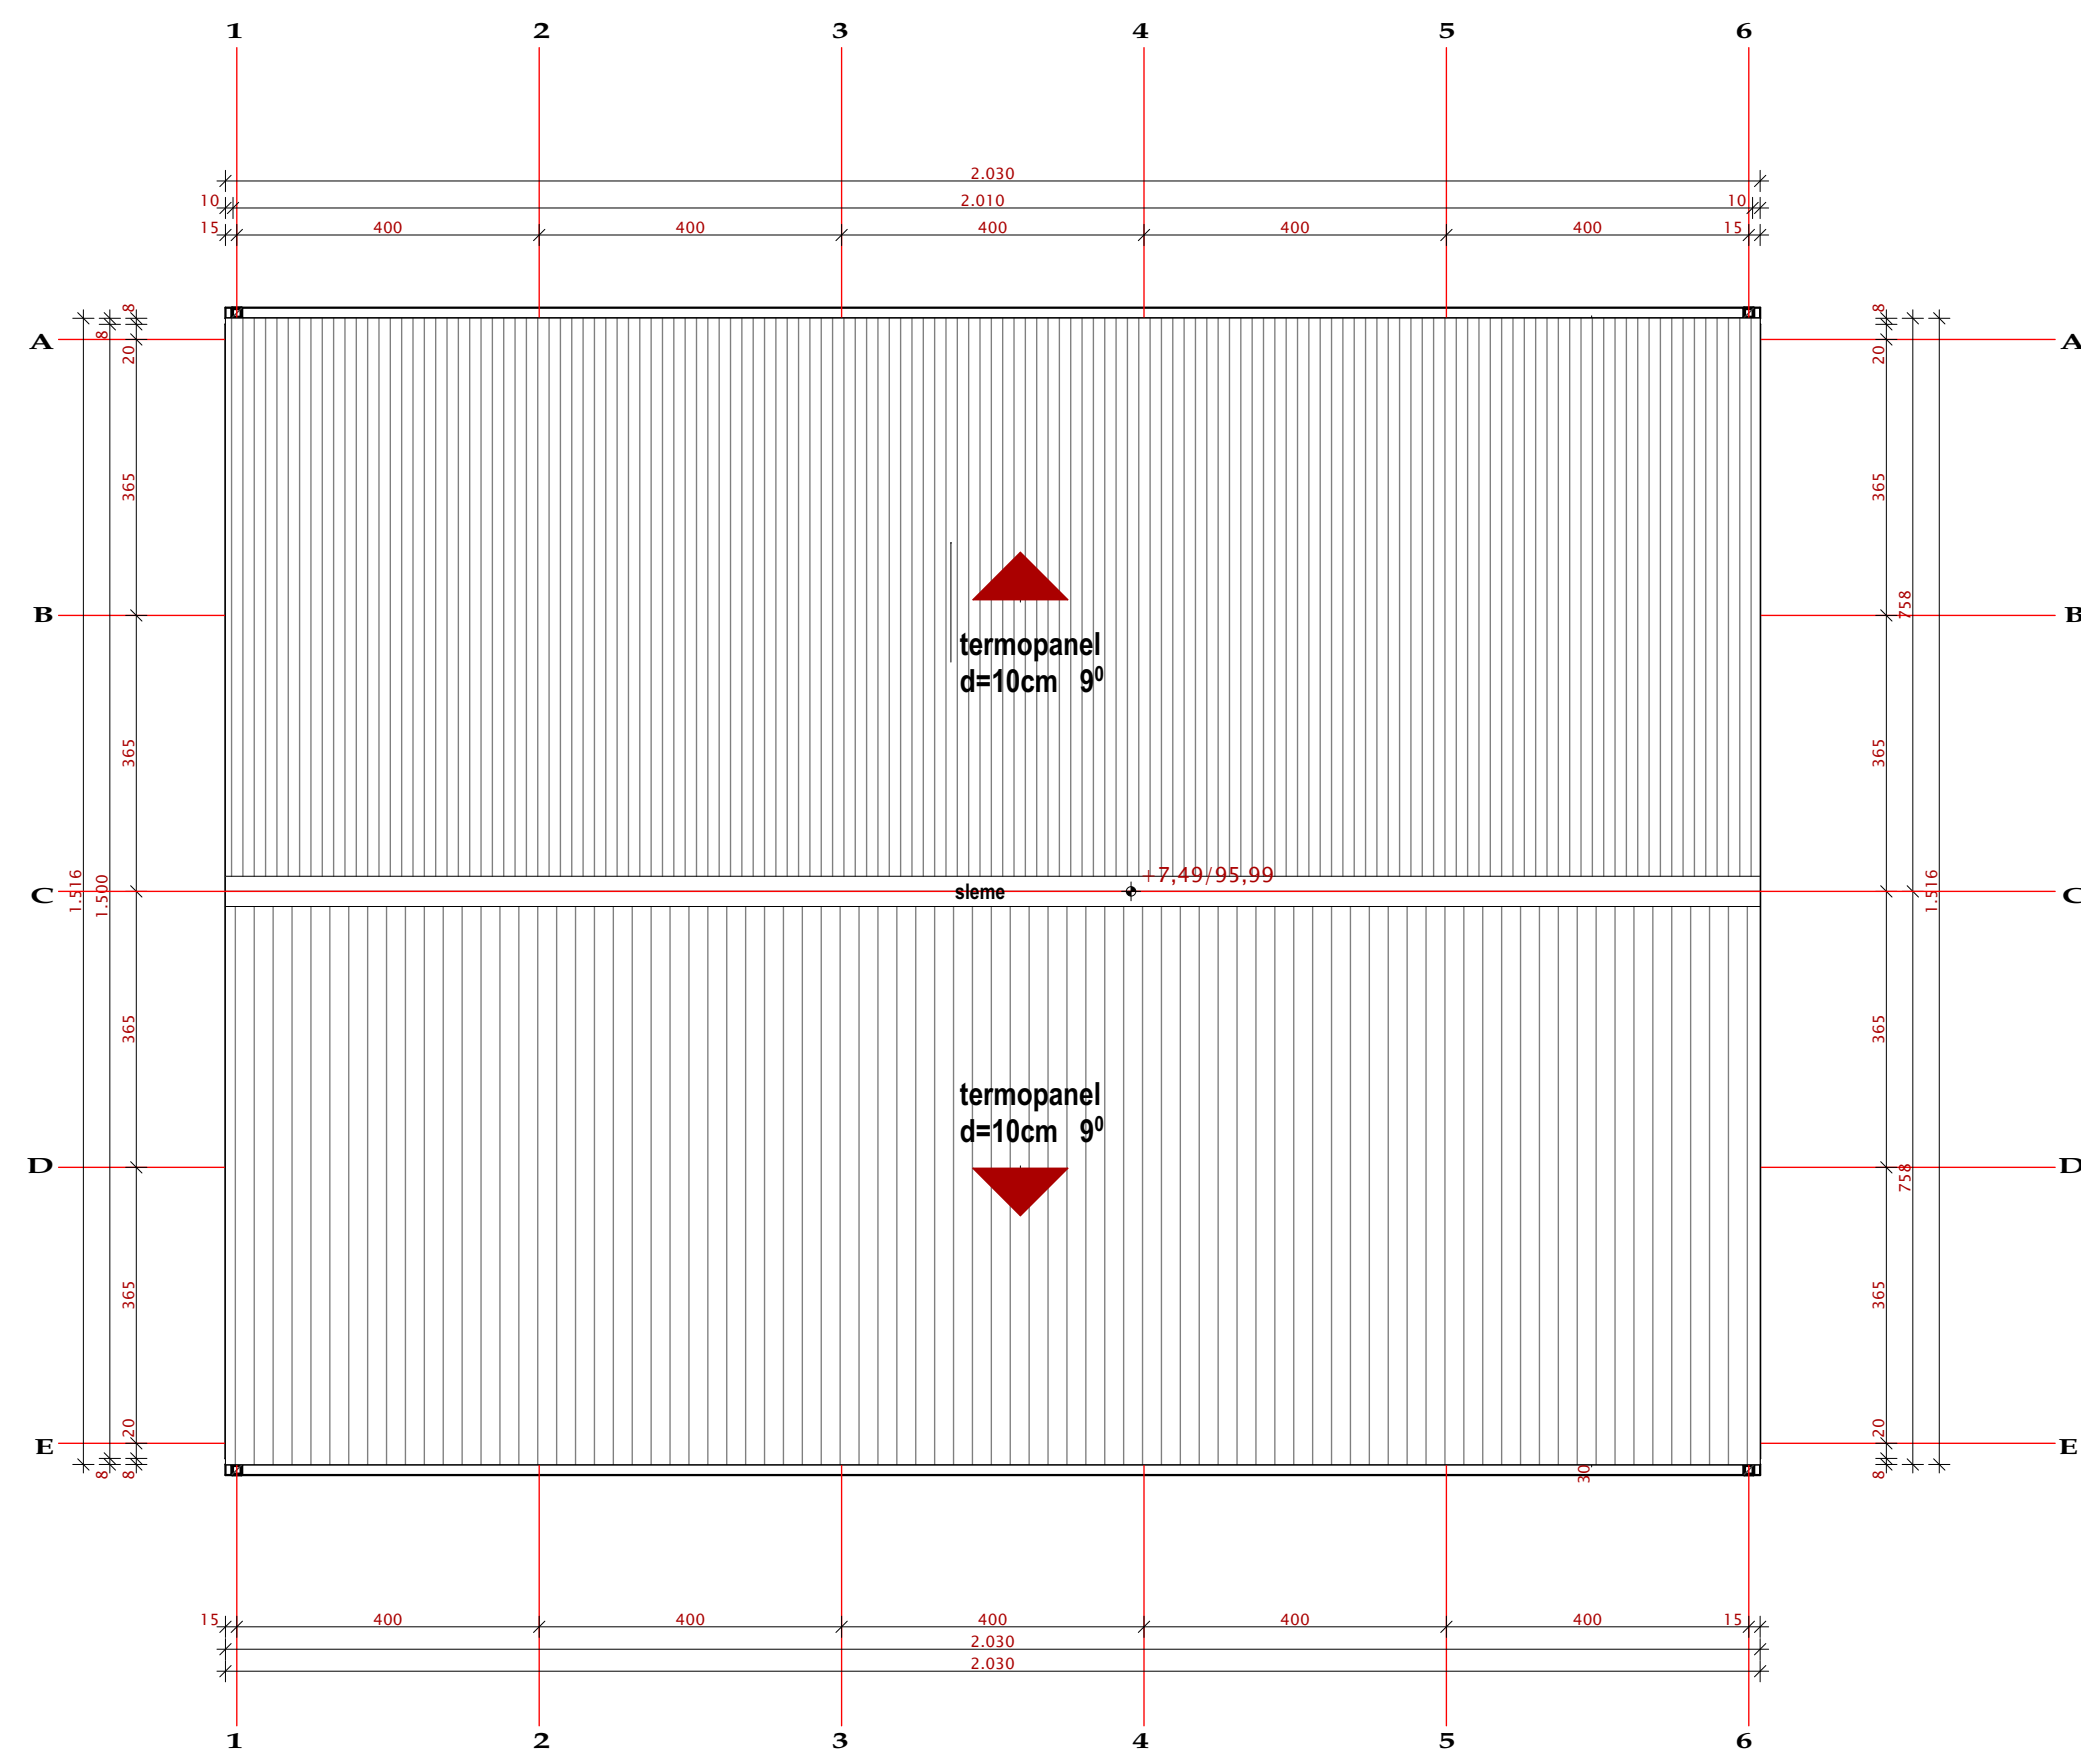


OSNOVA KROVNIH
RAVNI

br.	naziv prostorije	obrada poda	P m ²
1	radionica	beton	286,56
UKUPNA NETO POVRŠINA PRIZEMLJA			286,56
UKUPNA BRUTO POVRŠINA PRIZEMLJA			304,50

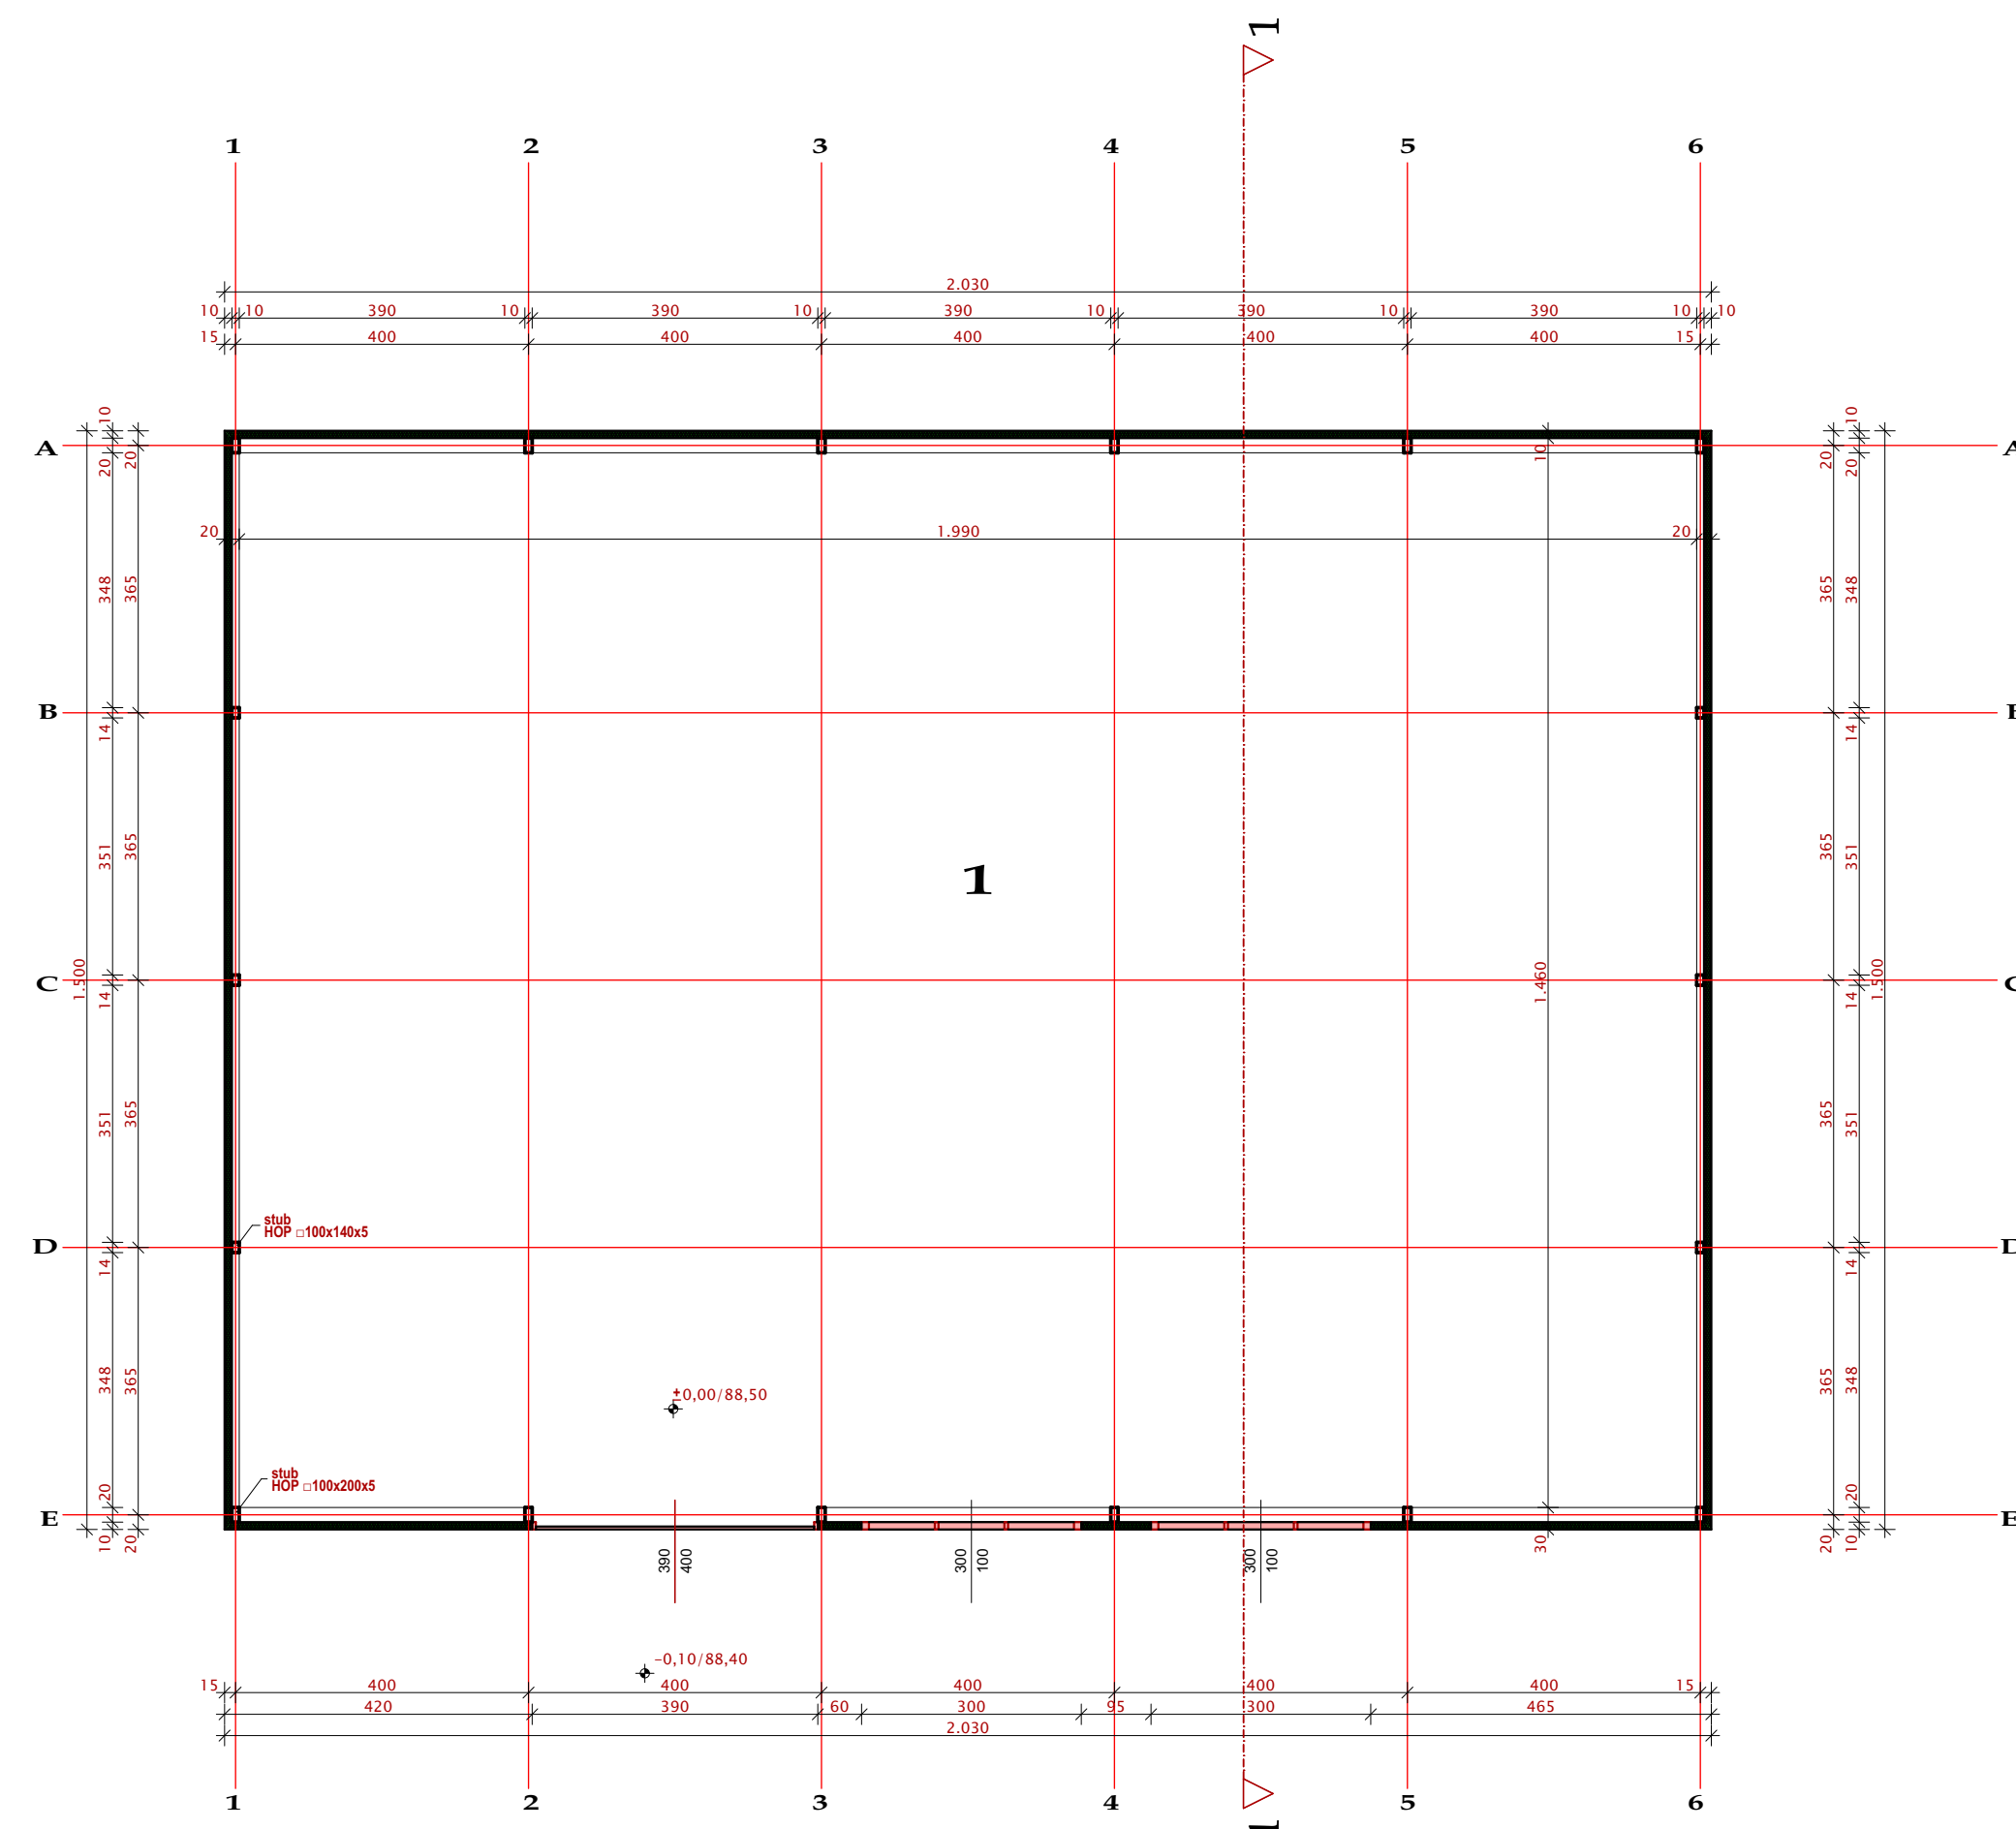

OSNOVA PRIZEMLJA

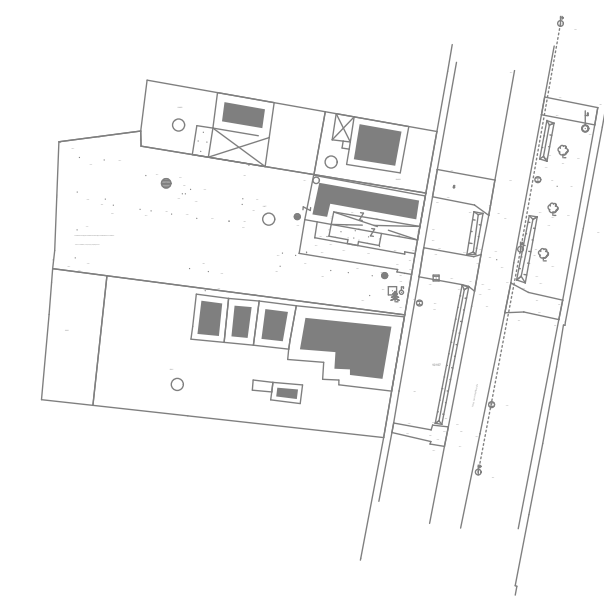

razmera:	list:
R = 1:100	06

datum:
jul 2017/Apatin

dok:
20/2017

odgovorni urbanista:
Snežana Radmanović-Pejić, d.i.a.

saradnik:

plan:
Urbanistički projekat za arhitektonsko -
urbanističku razradu lokacije planiranog
proizvodnog objekta-radionice za konfekcioniranje
toalet papira i salveta spratnosti P+0, na kat. parceli
1647 KO Sombor-1

naručilac:
„Košmar“ Aleksandar Aćimović
pr Sombor, iz Sombora, ul.
Vojvođanska br. 7

crtež:
IDEJNO ARHITEKTONSKO
REŠENJE OBJEKTA

