



ИНТЕГРИСАНИ -ТОПОГРАФСКИ ПЛАН


РАЗМЕРА 1:1000

К.О. Сомбор I

SOMBOR
Staparski put 6
tel.025/421645

Predrag
Drakulić
86922784
3-200396
2350905

Digitally signed by Predrag Drakulić
86922784 2003962350905
DN: c=RS, o=Sombor, ou=GEOD. 335
GEODENIAR PREDRAG DRAKULIĆ
SOMBOR, ou=105183905 Uprava,
cn=Predrag Drakulić
86922784 2003962350905
Date: 2017.05.26 08:31:30 +0200

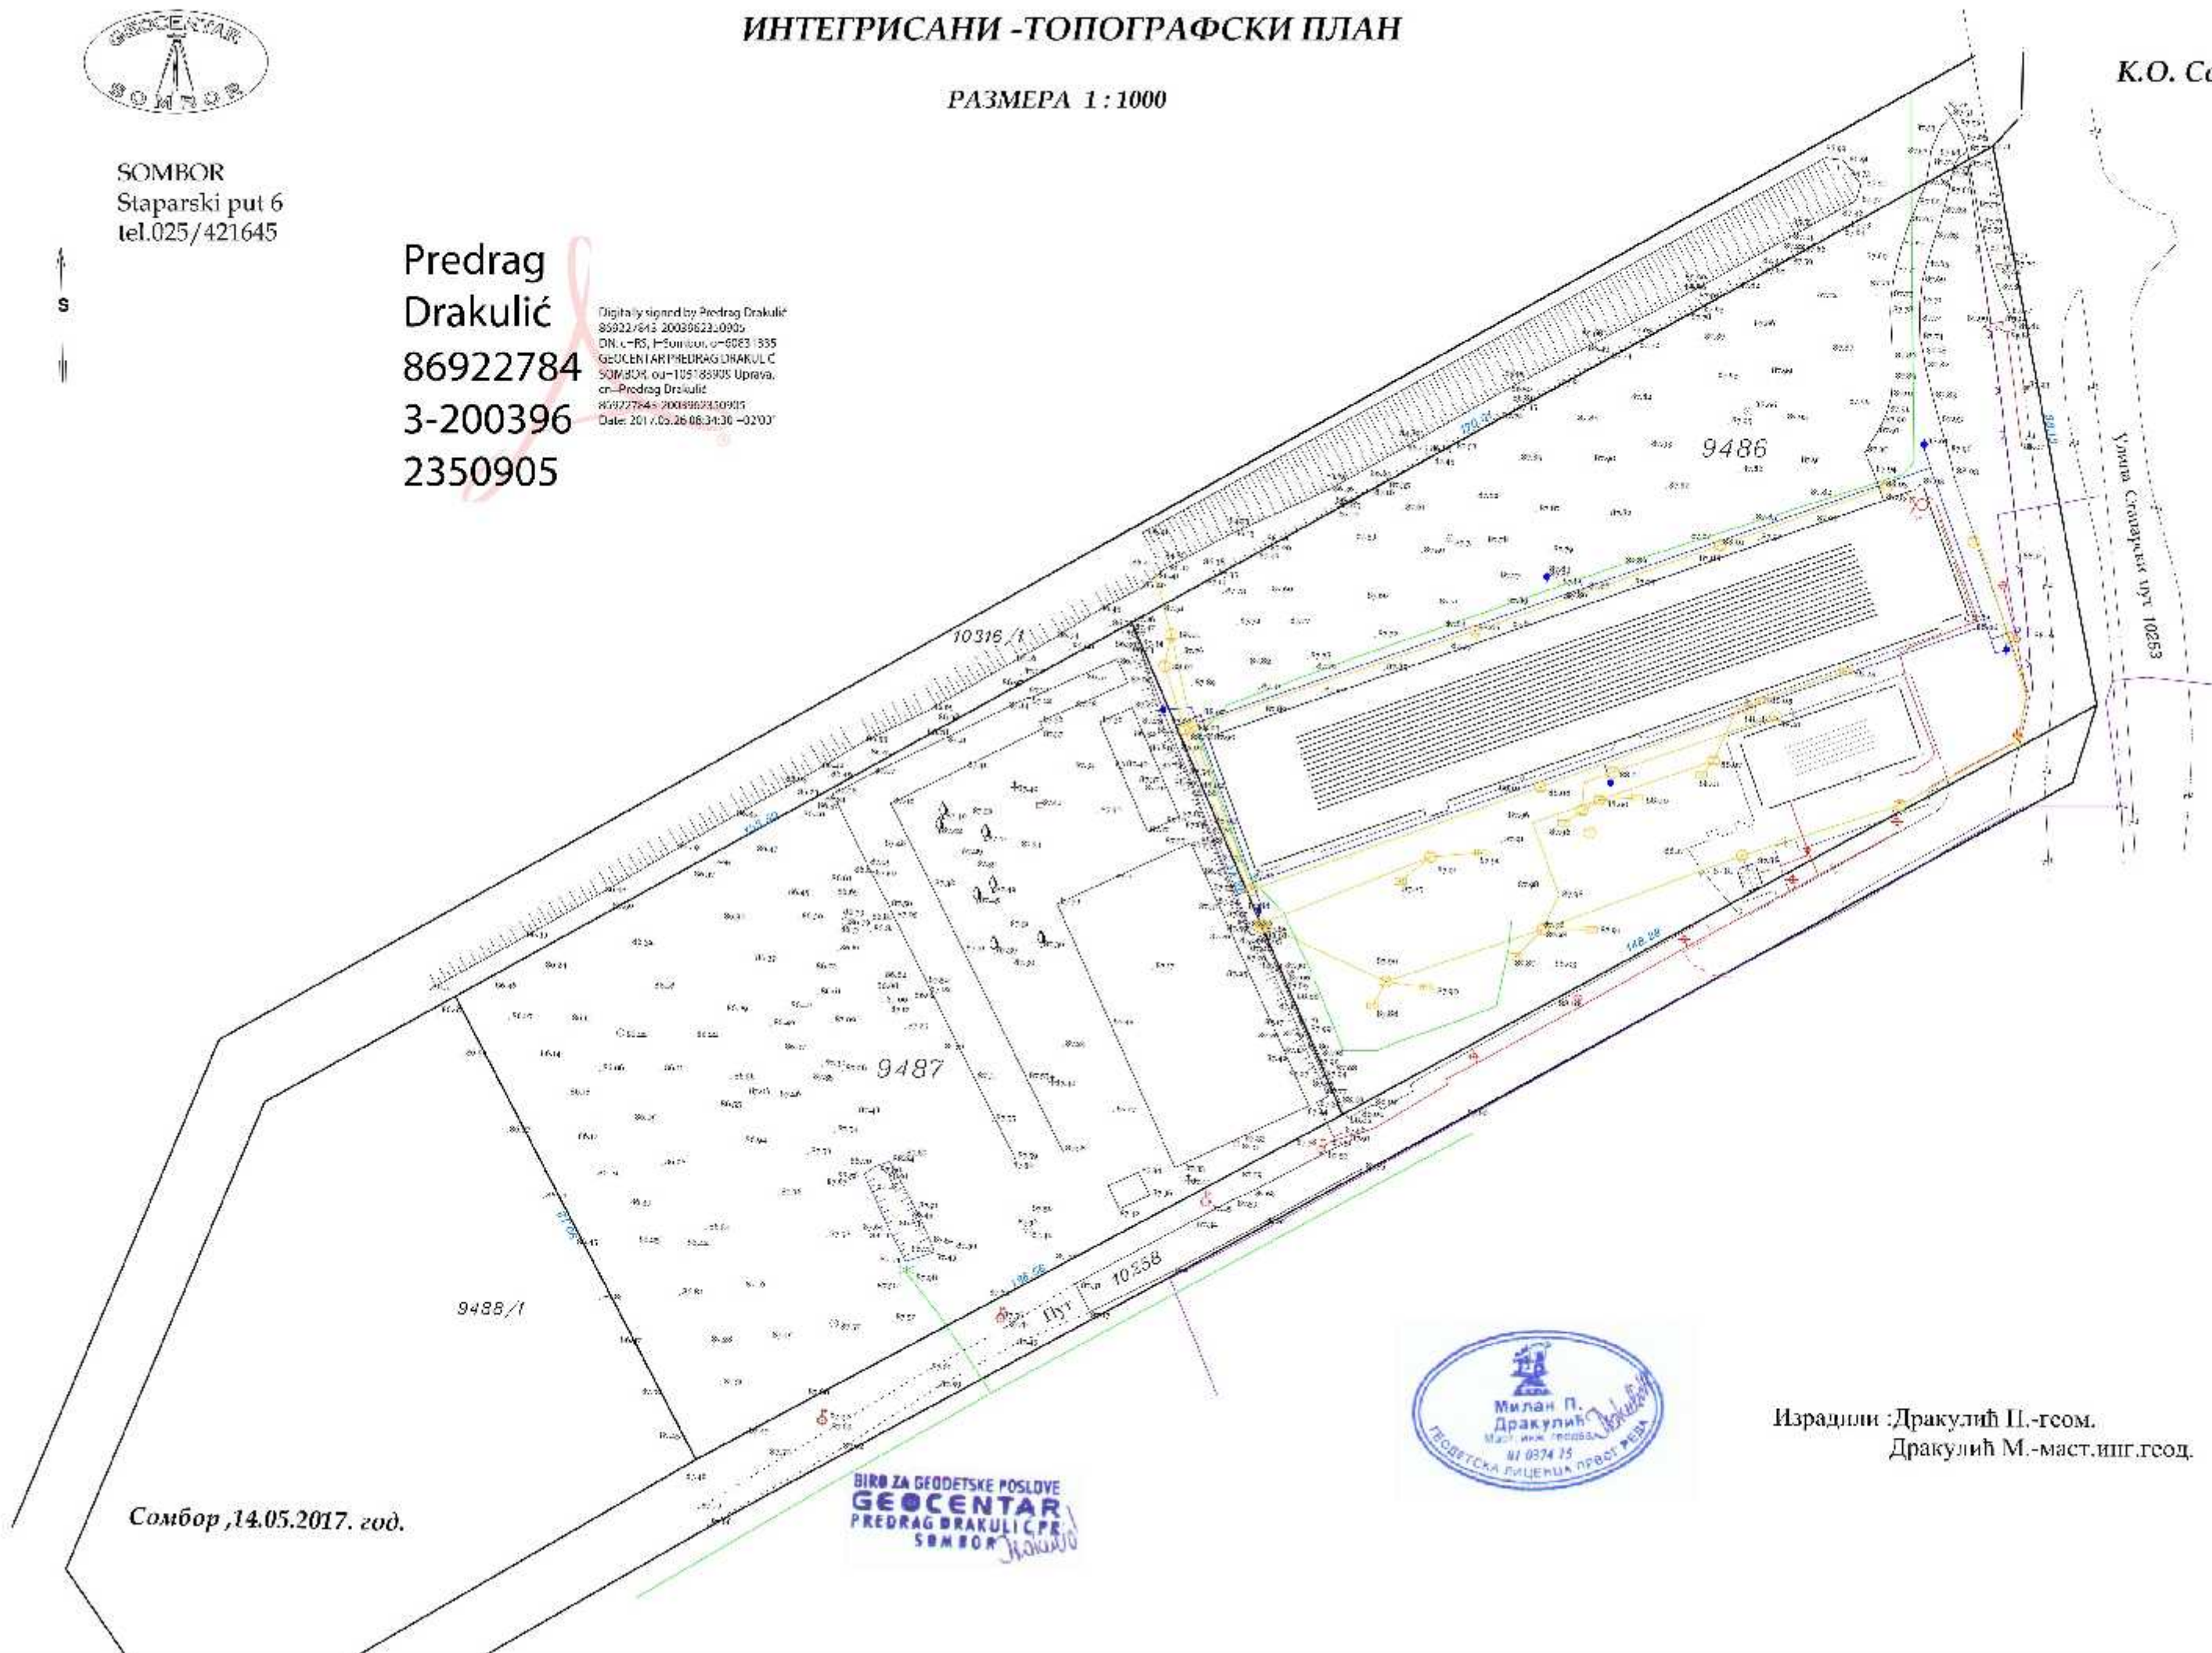

Сомбор, 14.05.2017. год.

BIRO ZA GEODETSKE POSLOVE
GEOCENTAR
PREDRAG DRAKULIĆ PR
SOMBOR



Израдио: Дракулић П.-геом.
Дракулић М.-маст.инг.геод.